




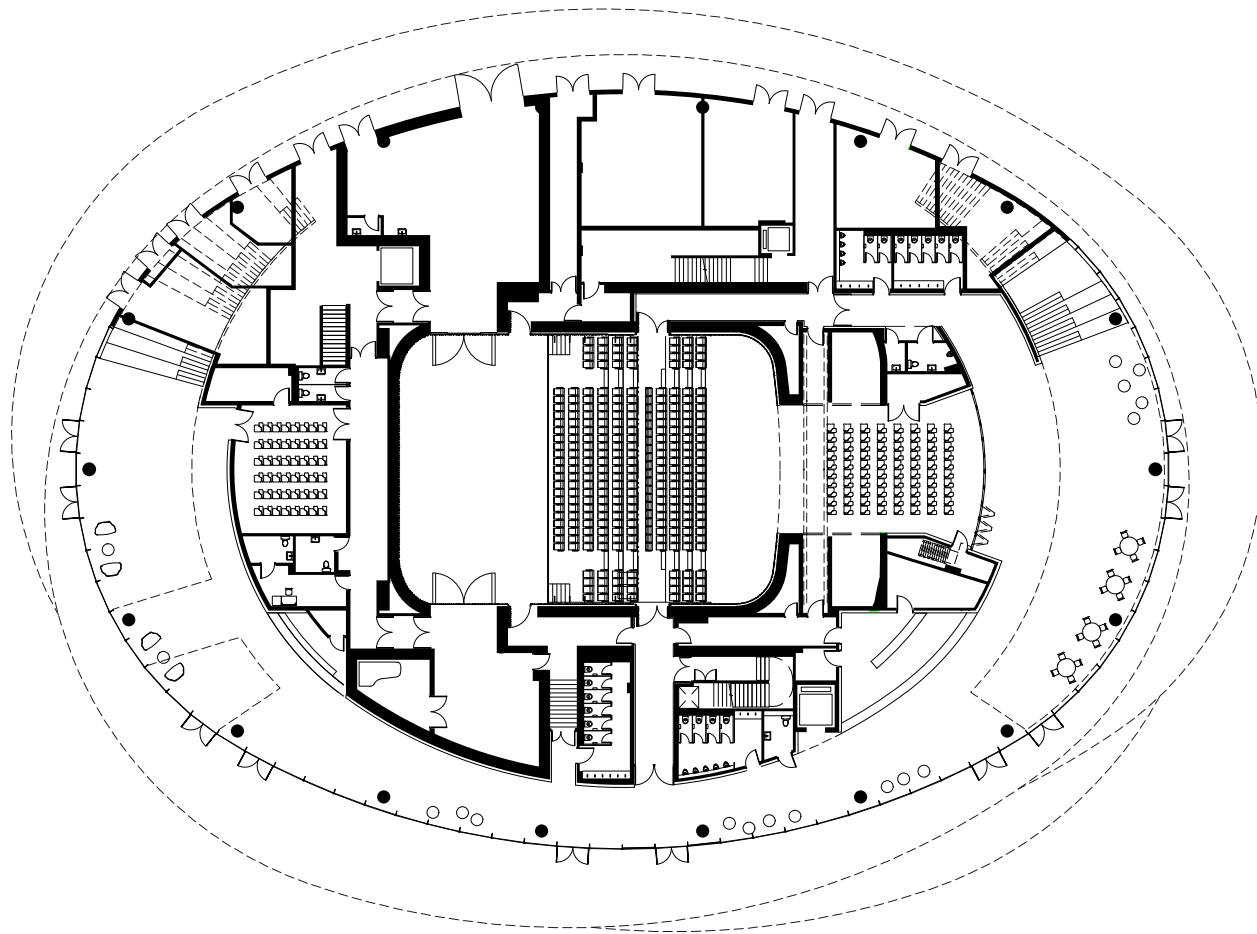


HKUST SHAW AUDITORIUM
PLAN G/F - SCALE 1: 500
HENNING LARSEN

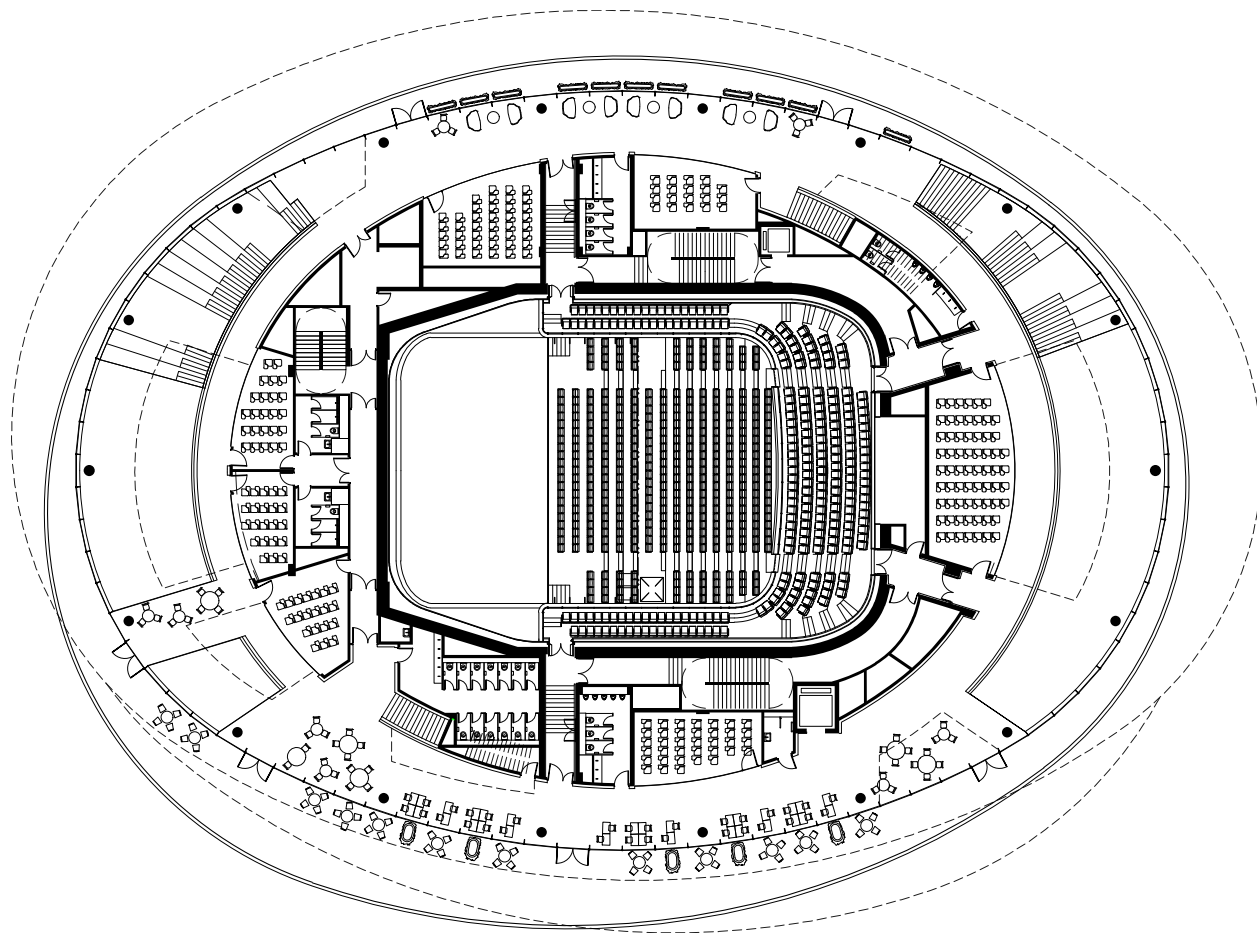


HKUST SHAW AUDITORIUM
PLAN 1/F - SCALE 1: 500
HENNING LARSEN

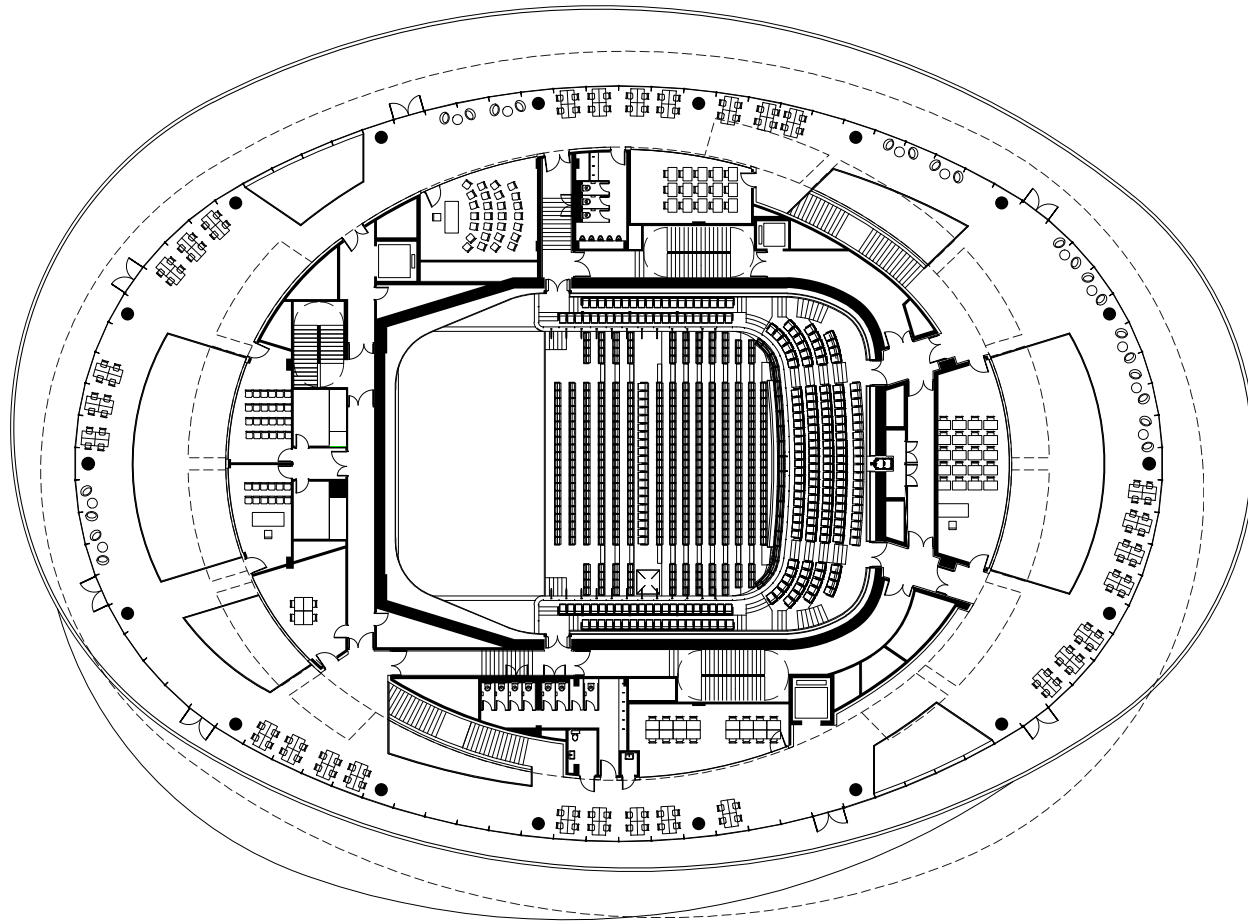


HKUST SHAW AUDITORIUM
PLAN 2/F - SCALE 1: 500
HENNING LARSEN

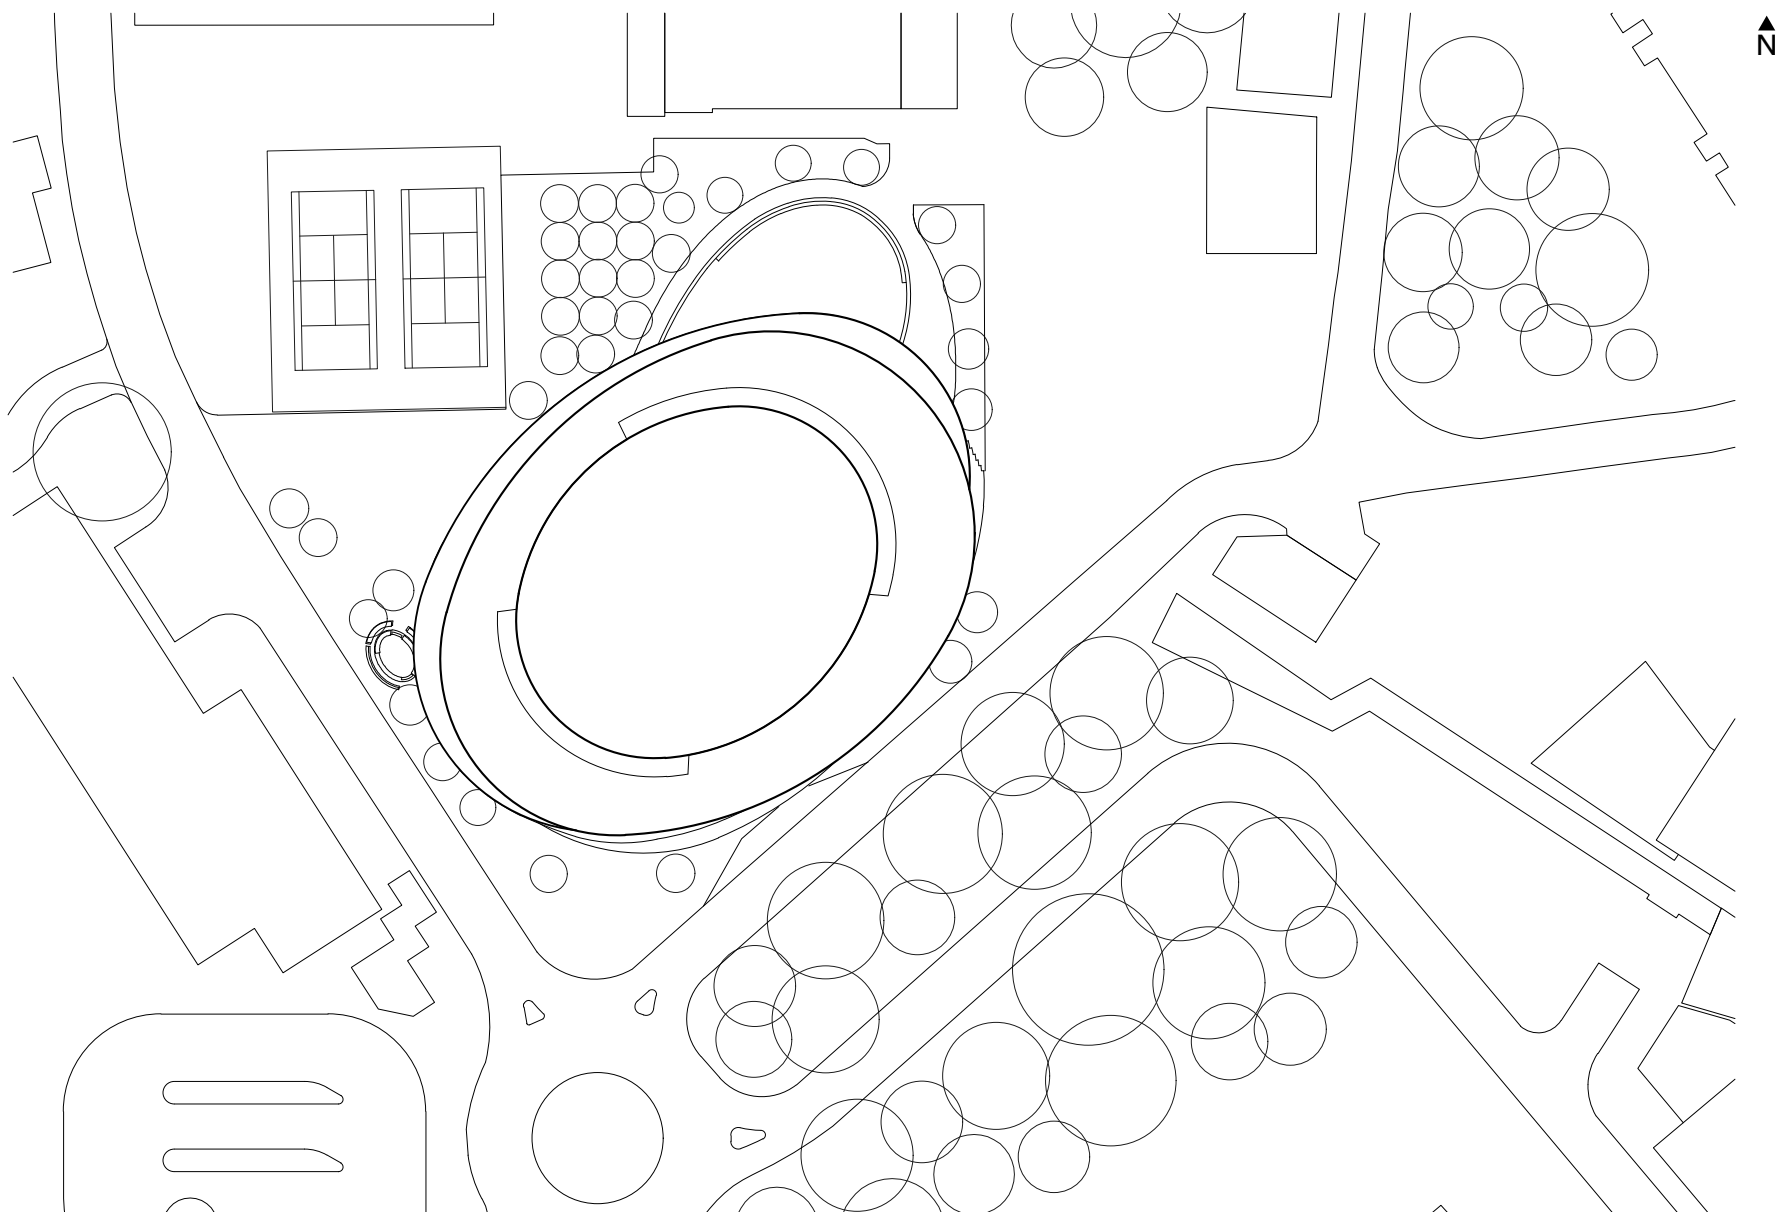

HKUST SHAW AUDITORIUM
SITE PLAN - SCALE 1: 1000
HENNING LARSEN

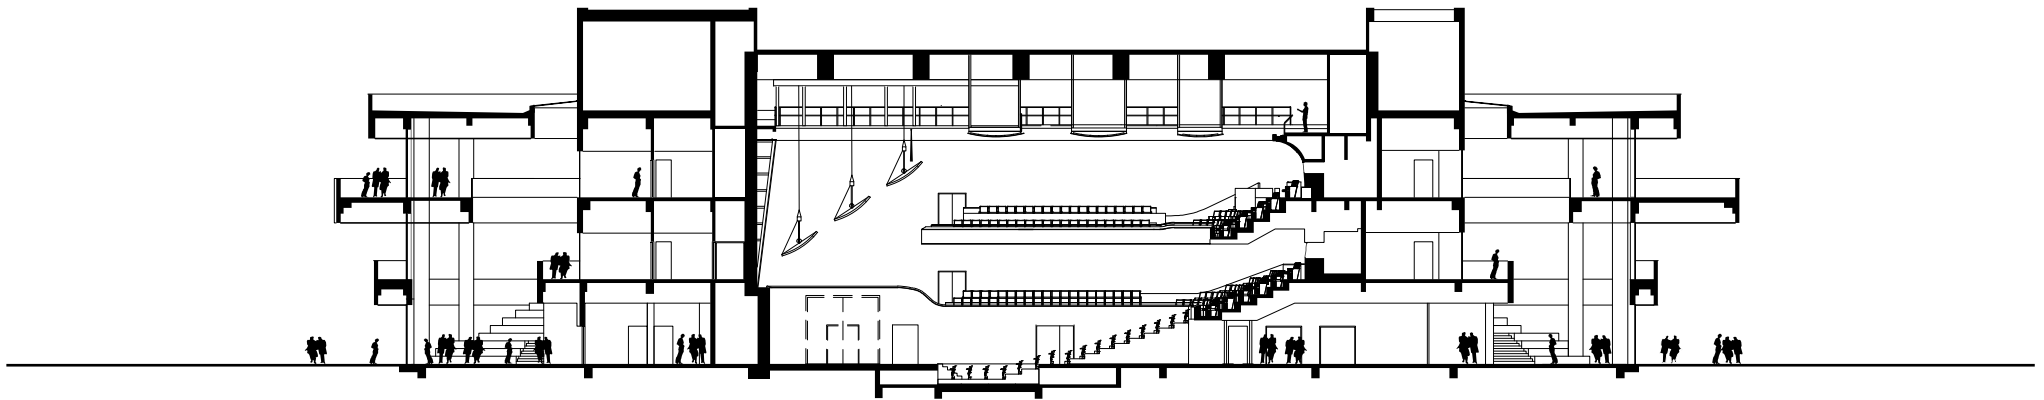

HKUST SHAW AUDITORIUM
SECTION AA - SCALE 1: 500
HENNING LARSEN

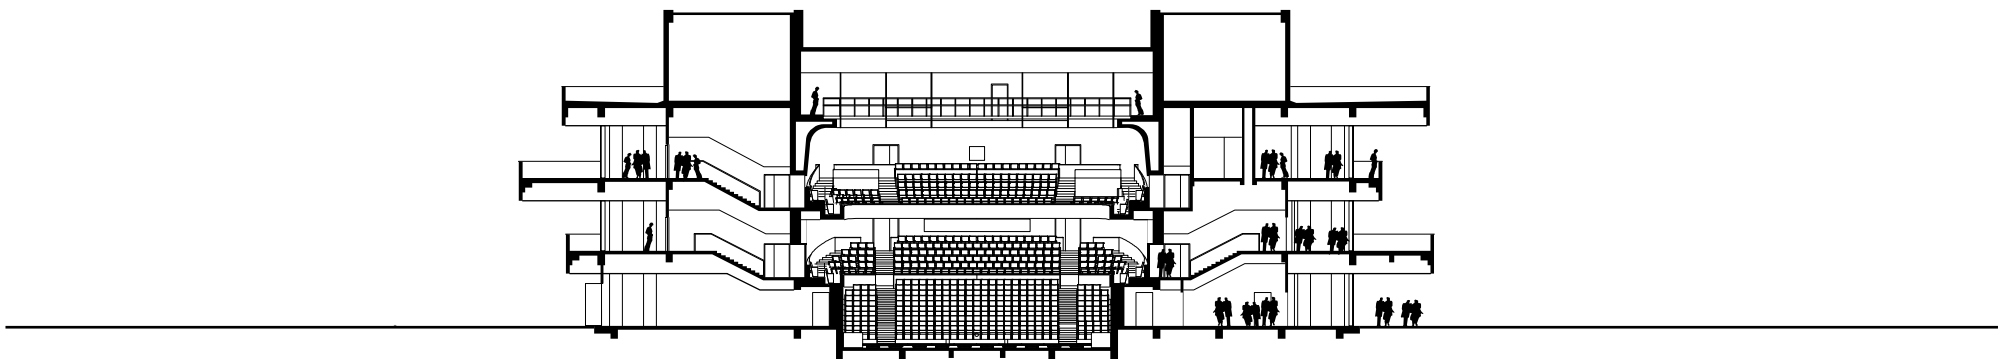

HKUST SHAW AUDITORIUM
SECTION BB - SCALE 1: 500
HENNING LARSEN