


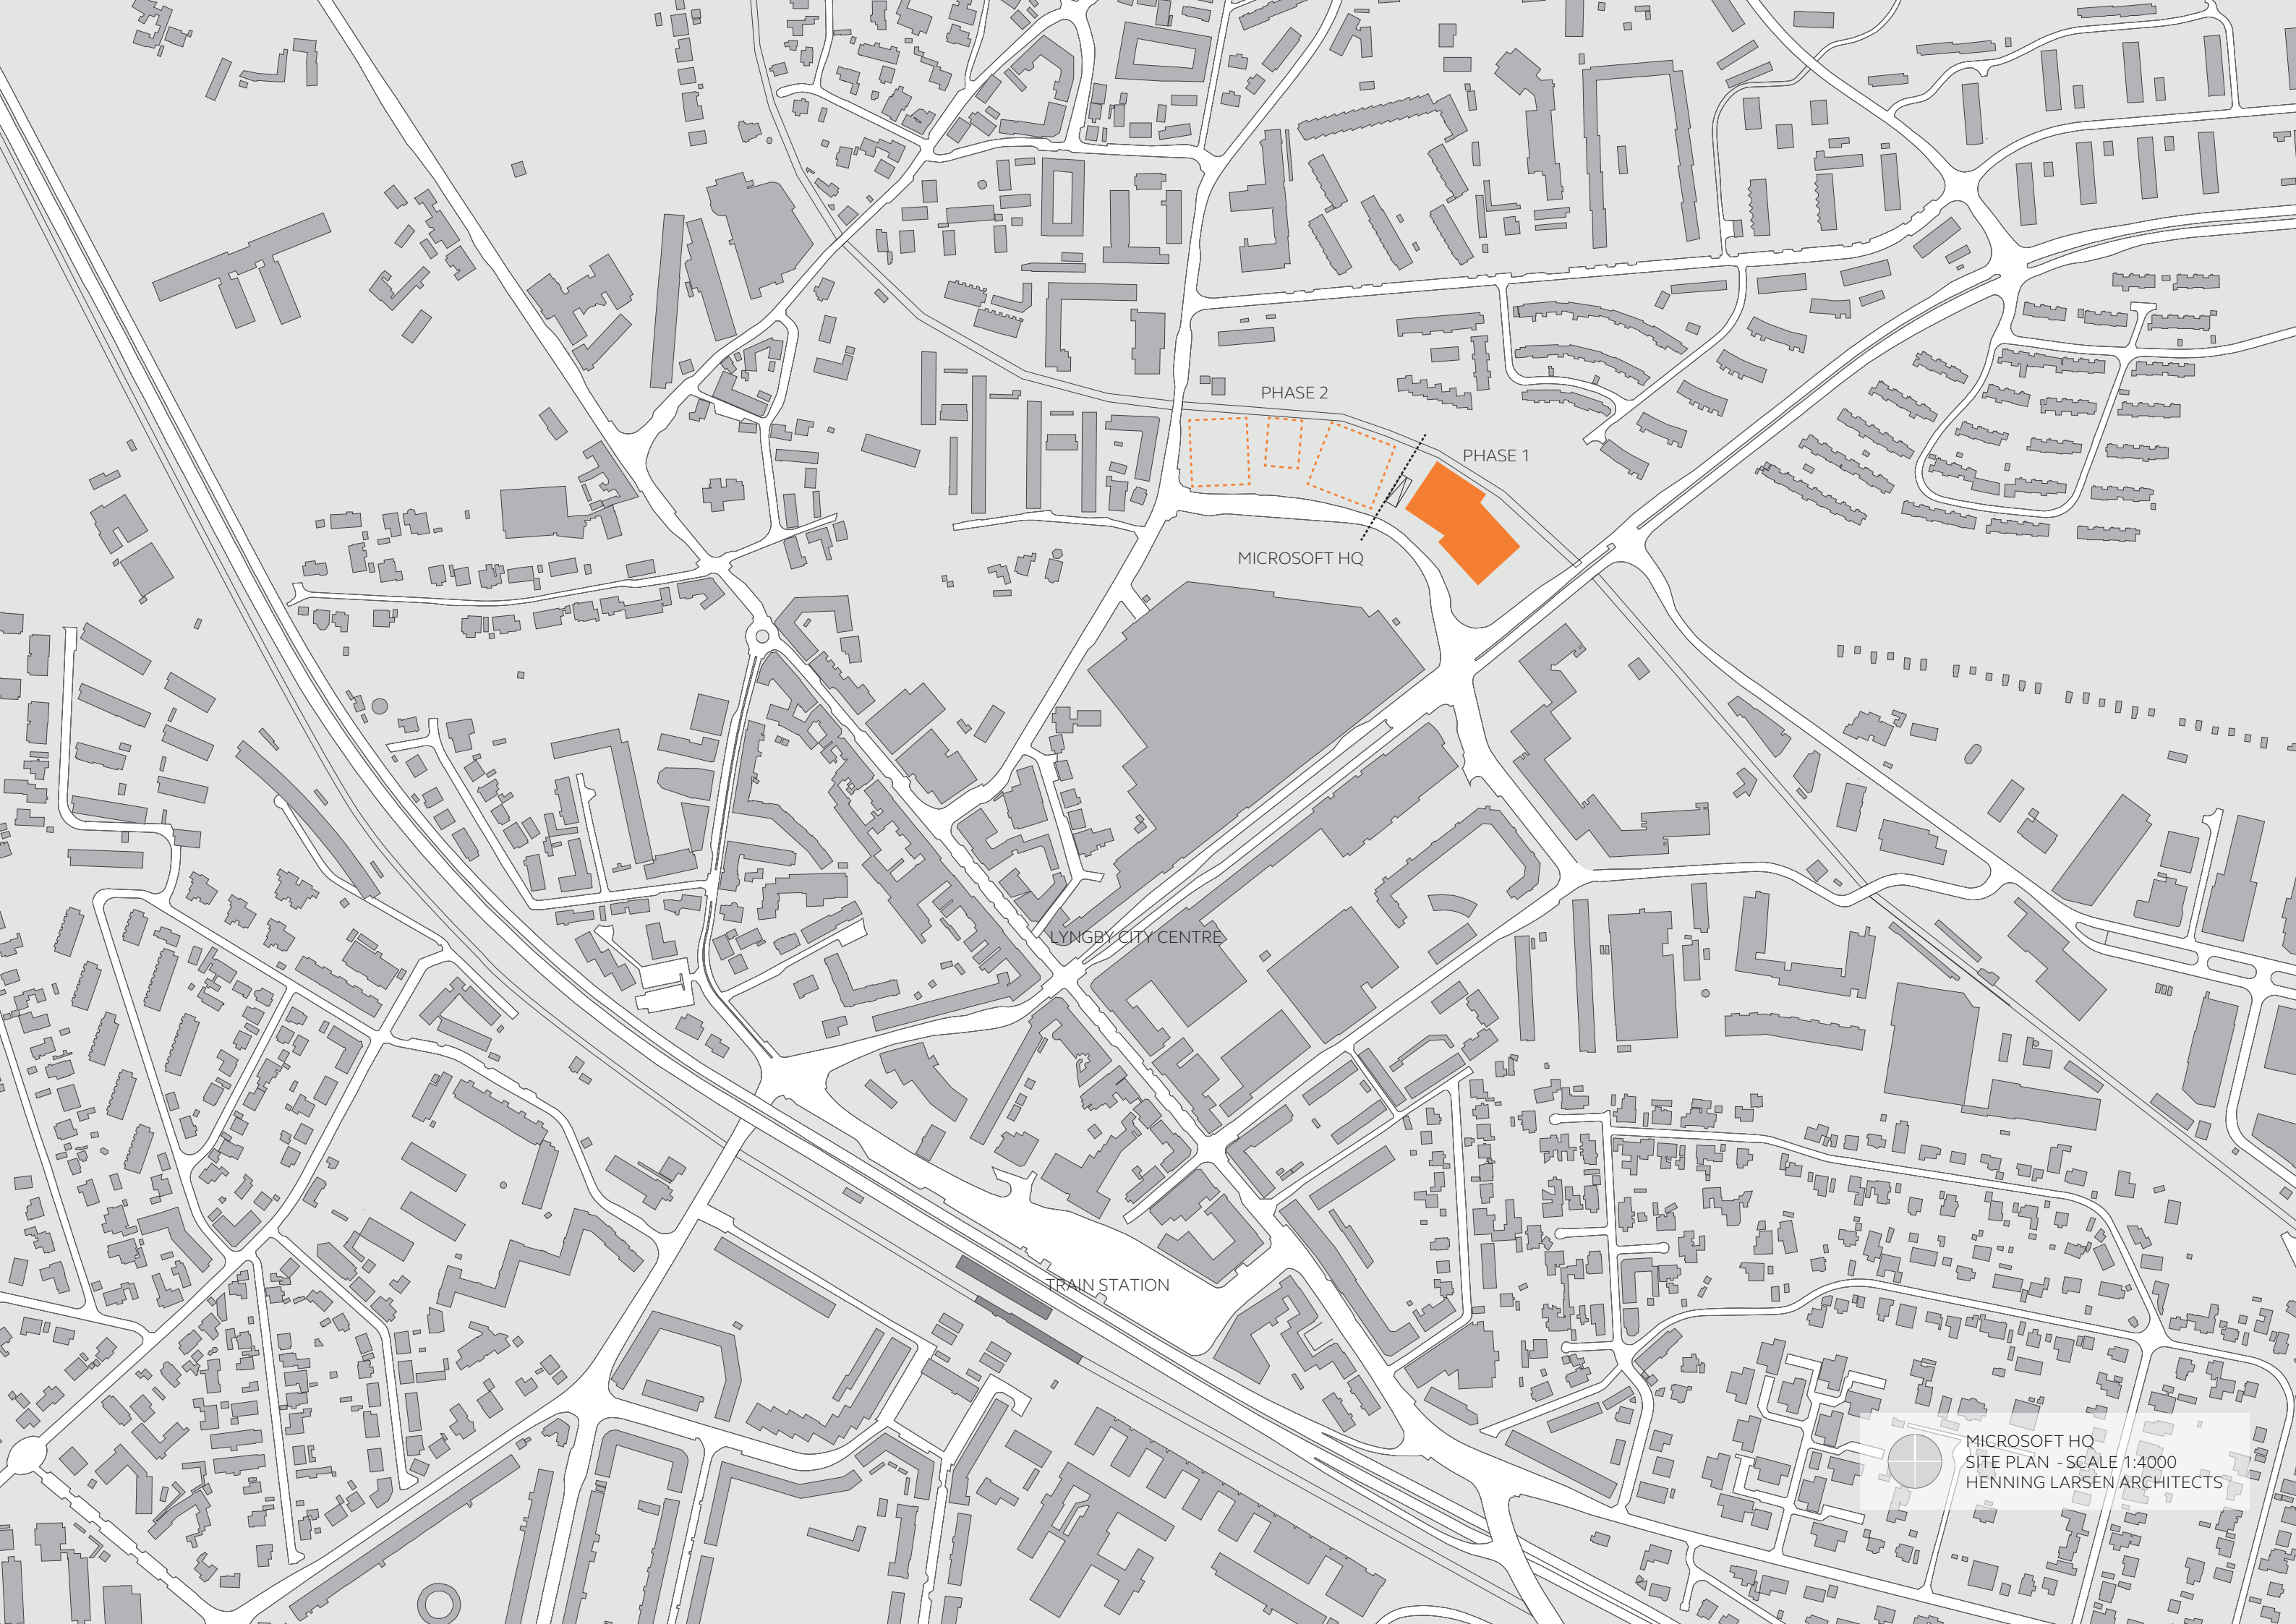

PHASE 2

PHASE 1

MICROSOFT HQ

LYNGBY CITY CENTRE

TRAIN STATION

MICROSOFT HQ
SITE PLAN - SCALE 1:4000
HENNING LARSEN ARCHITECTS