


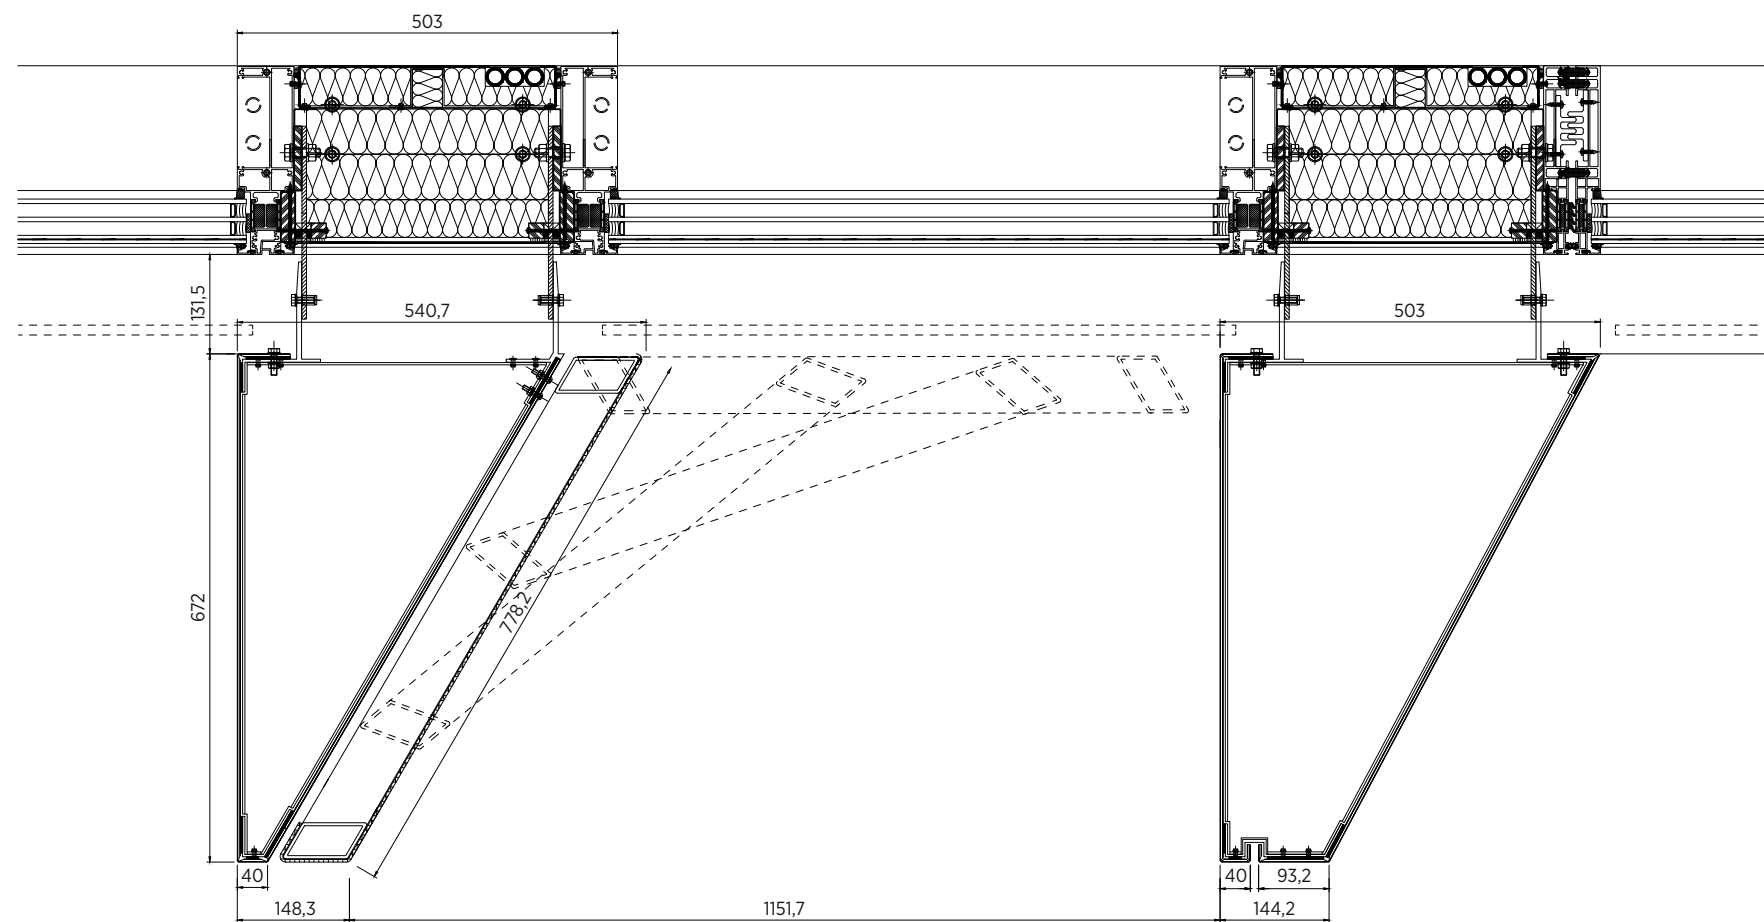

Plan detail of sliding facade shutters 1:10