



HORISONTALT SNITT FASAD

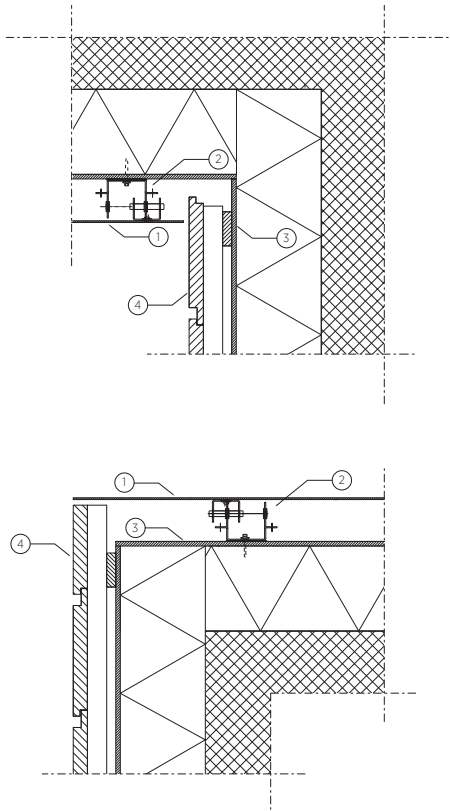

1:20

- 1 CORTENSTÅL
- 2 PROFIL CORTEN
- 2 CEMBRIT
- 4 TRÄPANEL

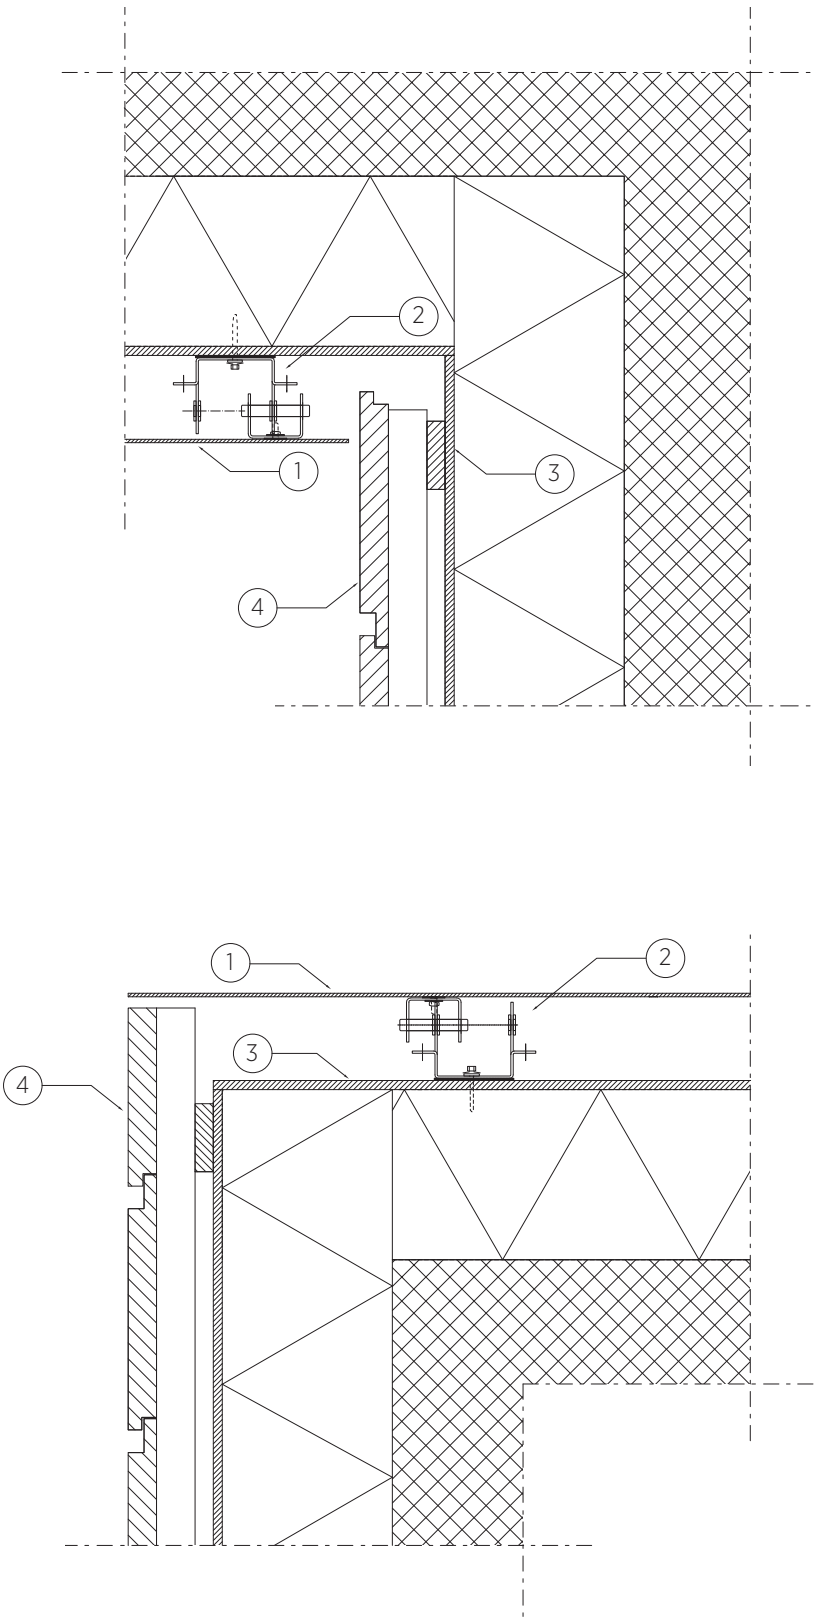

1:10