



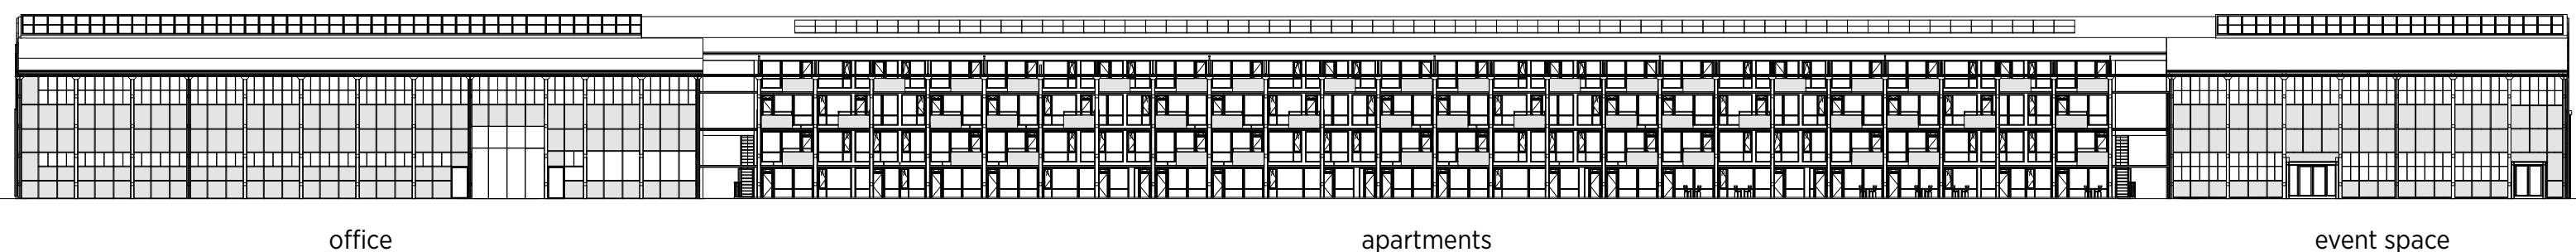


**East Elevation**  
1 : 500

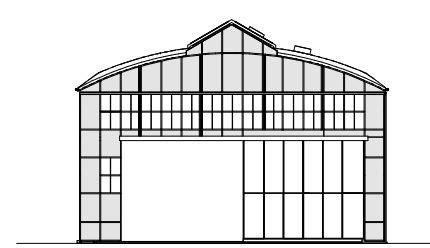

**West Elevation**  
1 : 500



**South Elevation**  
1 : 500

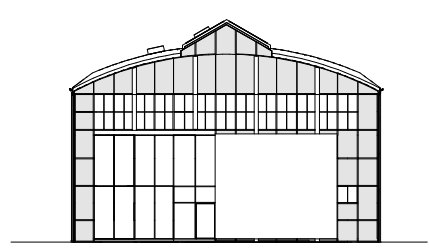

**North Elevation**  
1 : 500

0 10 20 30 40 50 metres