


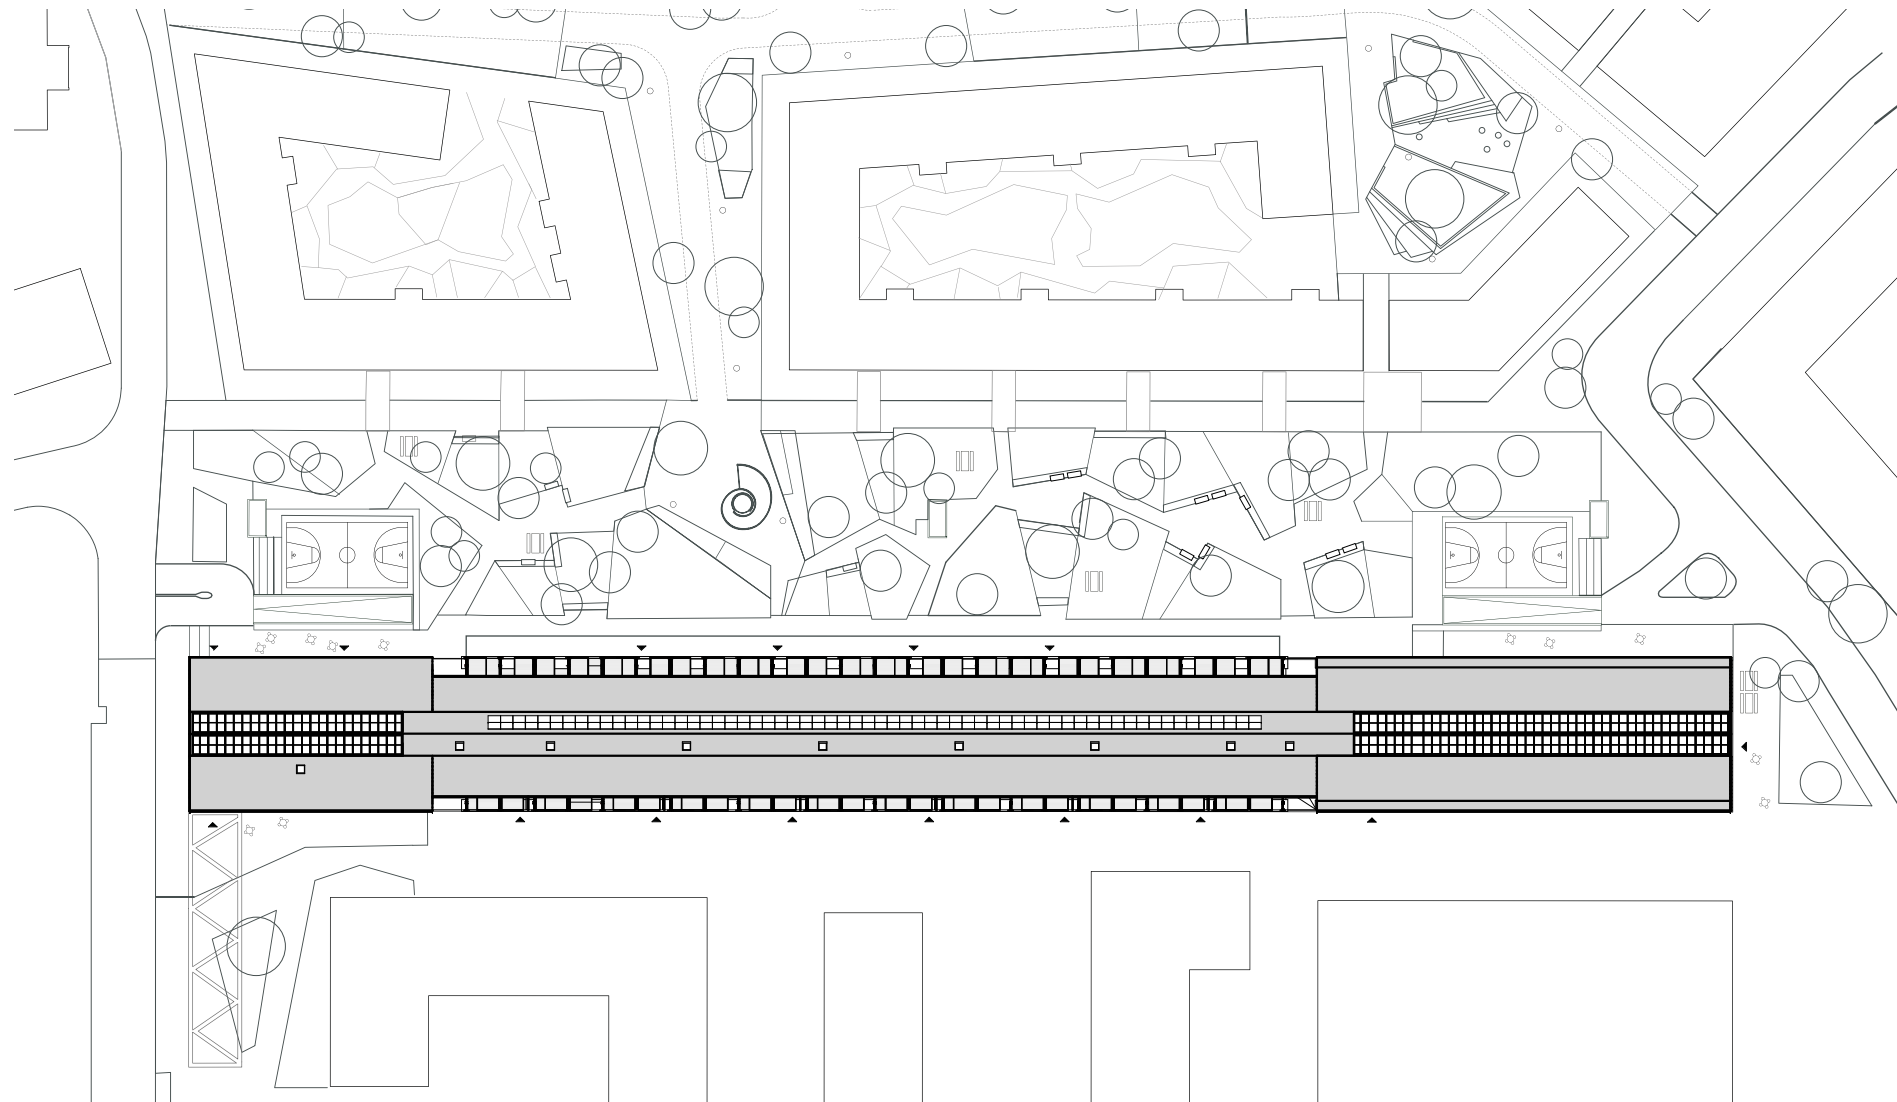

0 25 50 metres

Site Plan
1:1000