


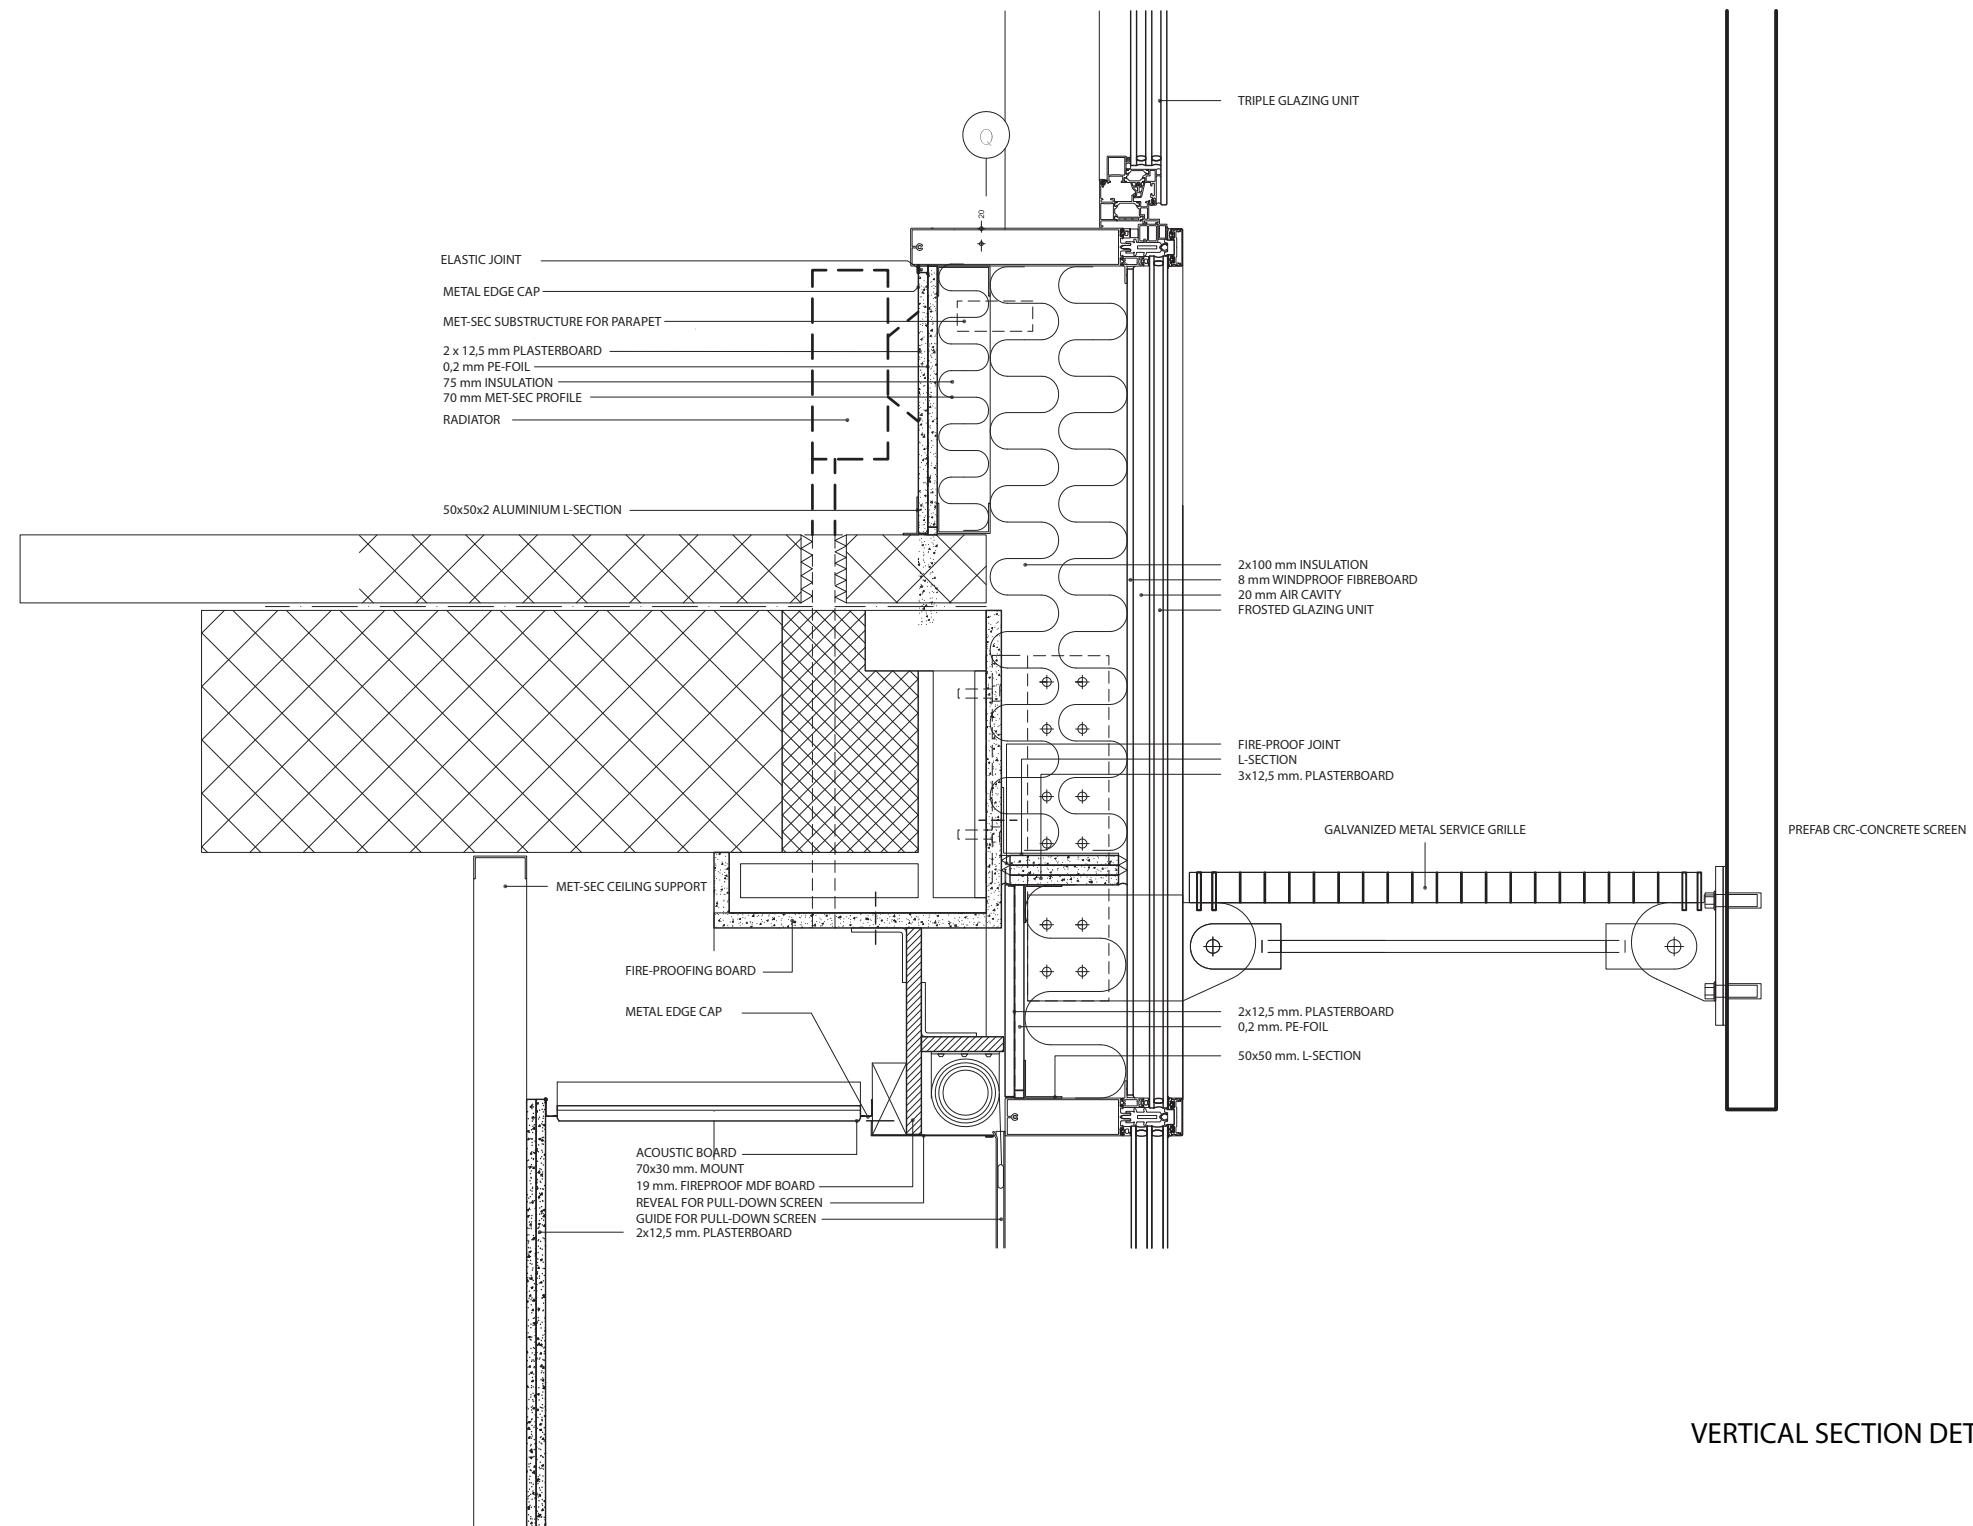

VERTICAL SECTION DETAIL FACADE