


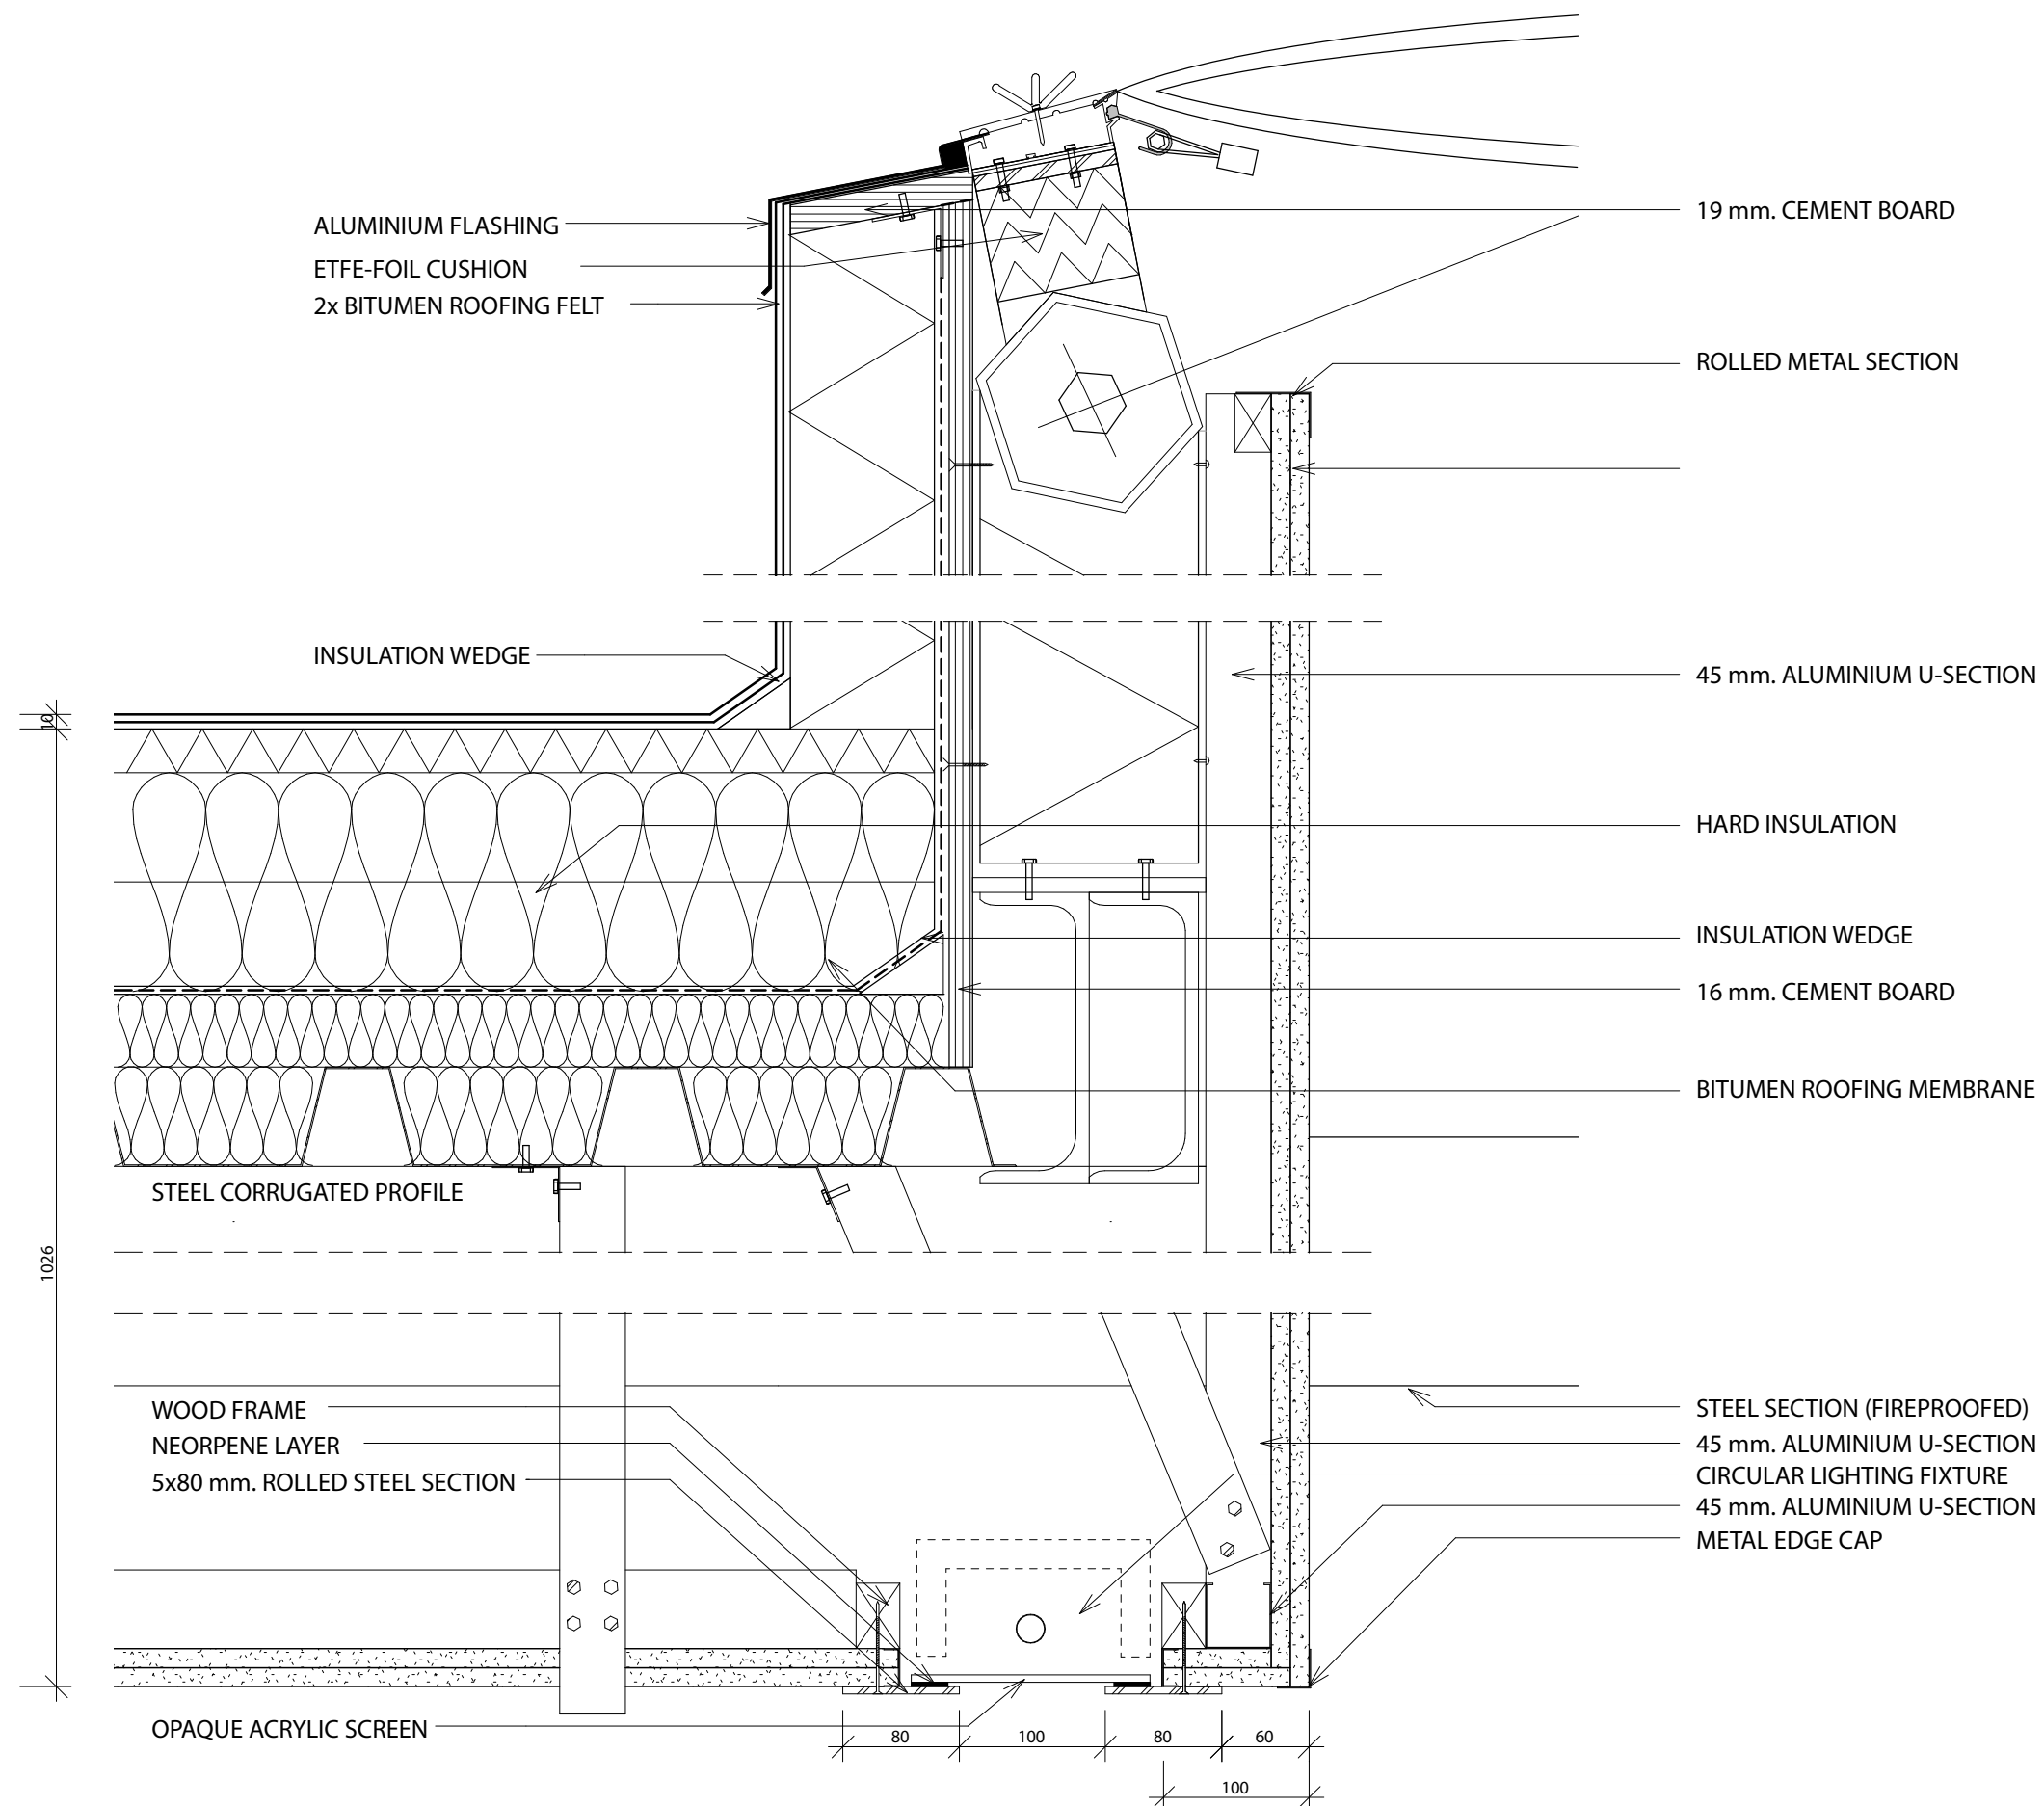

VERTICAL SECTION DETAIL SKYLIGHTS