

F


E

D

C

B

A

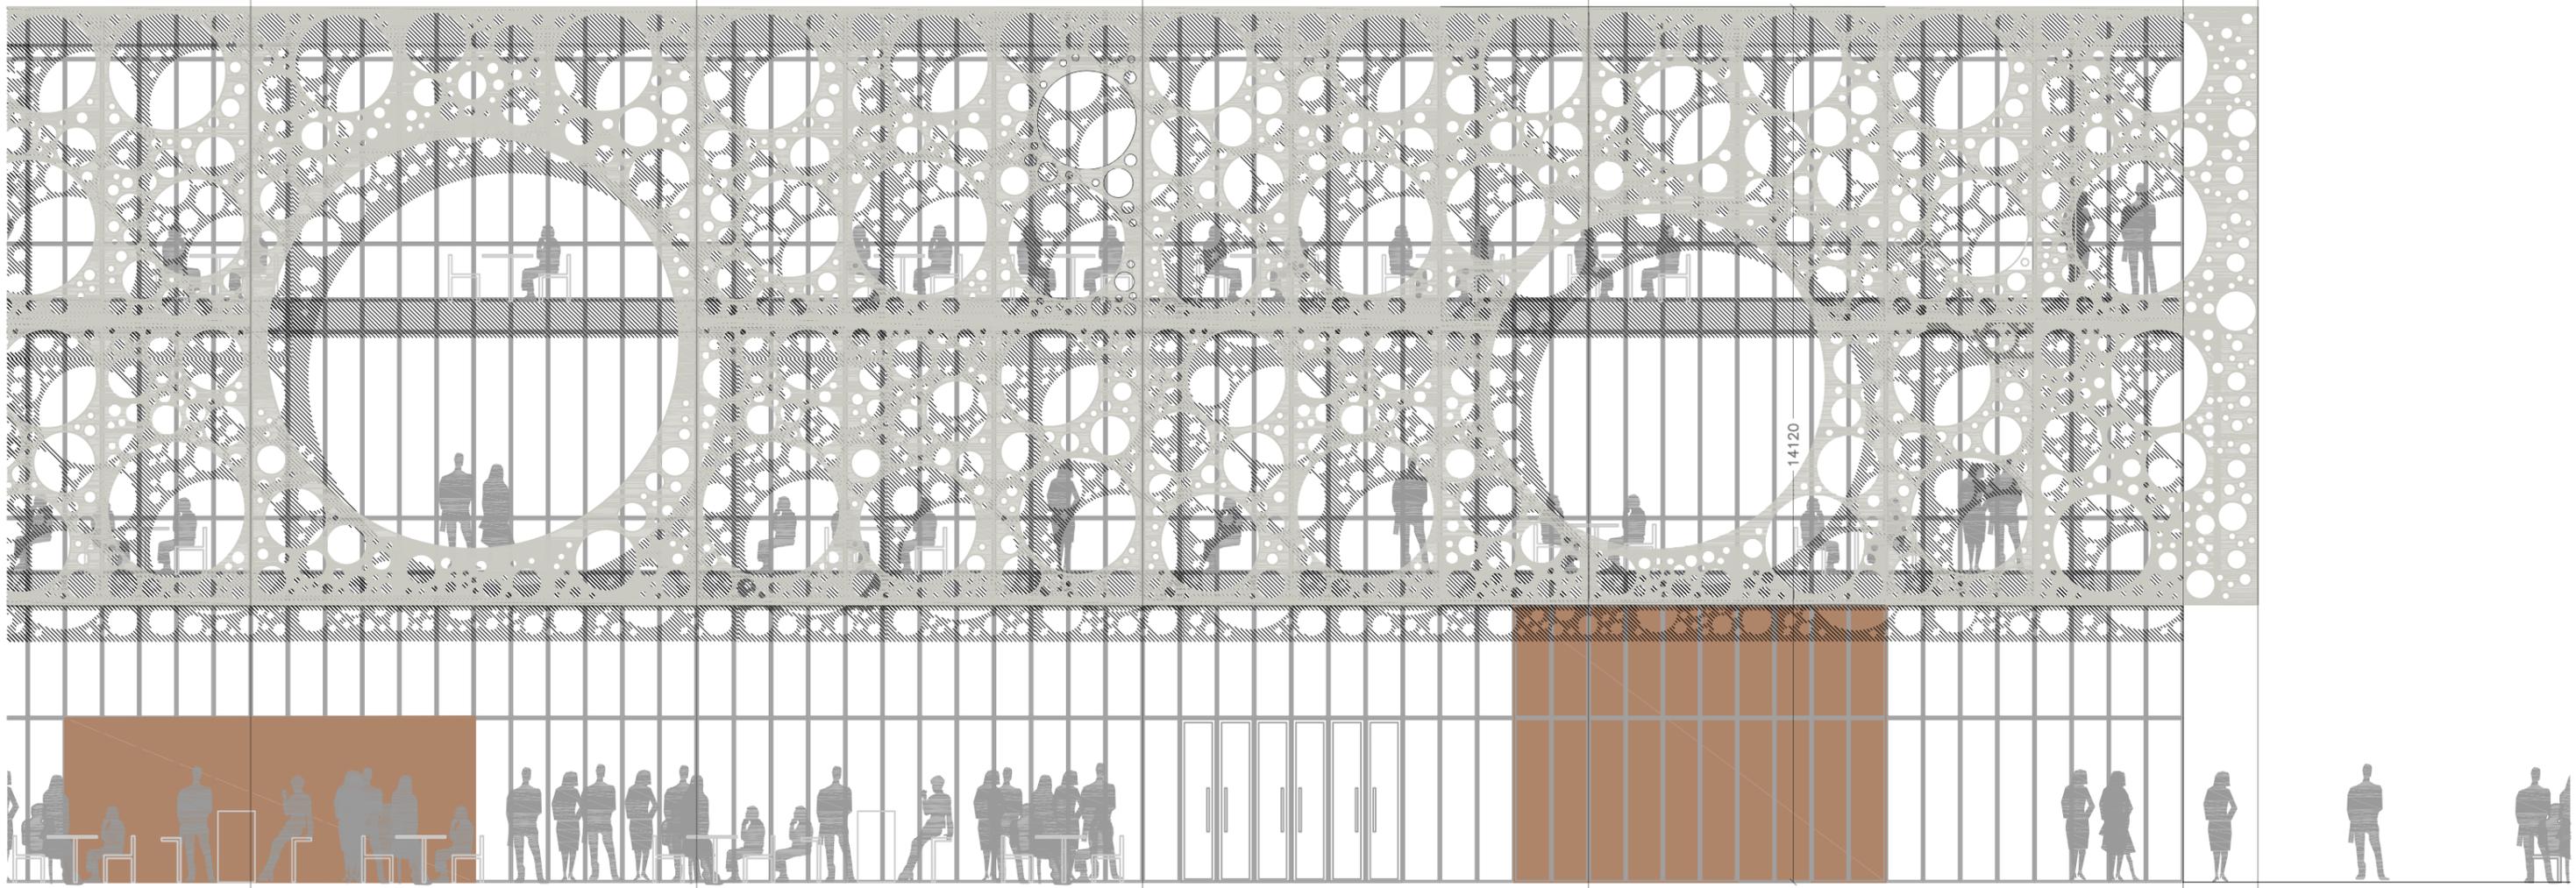

ENTRANCE

7200 7200 7200 7200 9600 1200

EAST ELEVATION DETAIL 1:100