


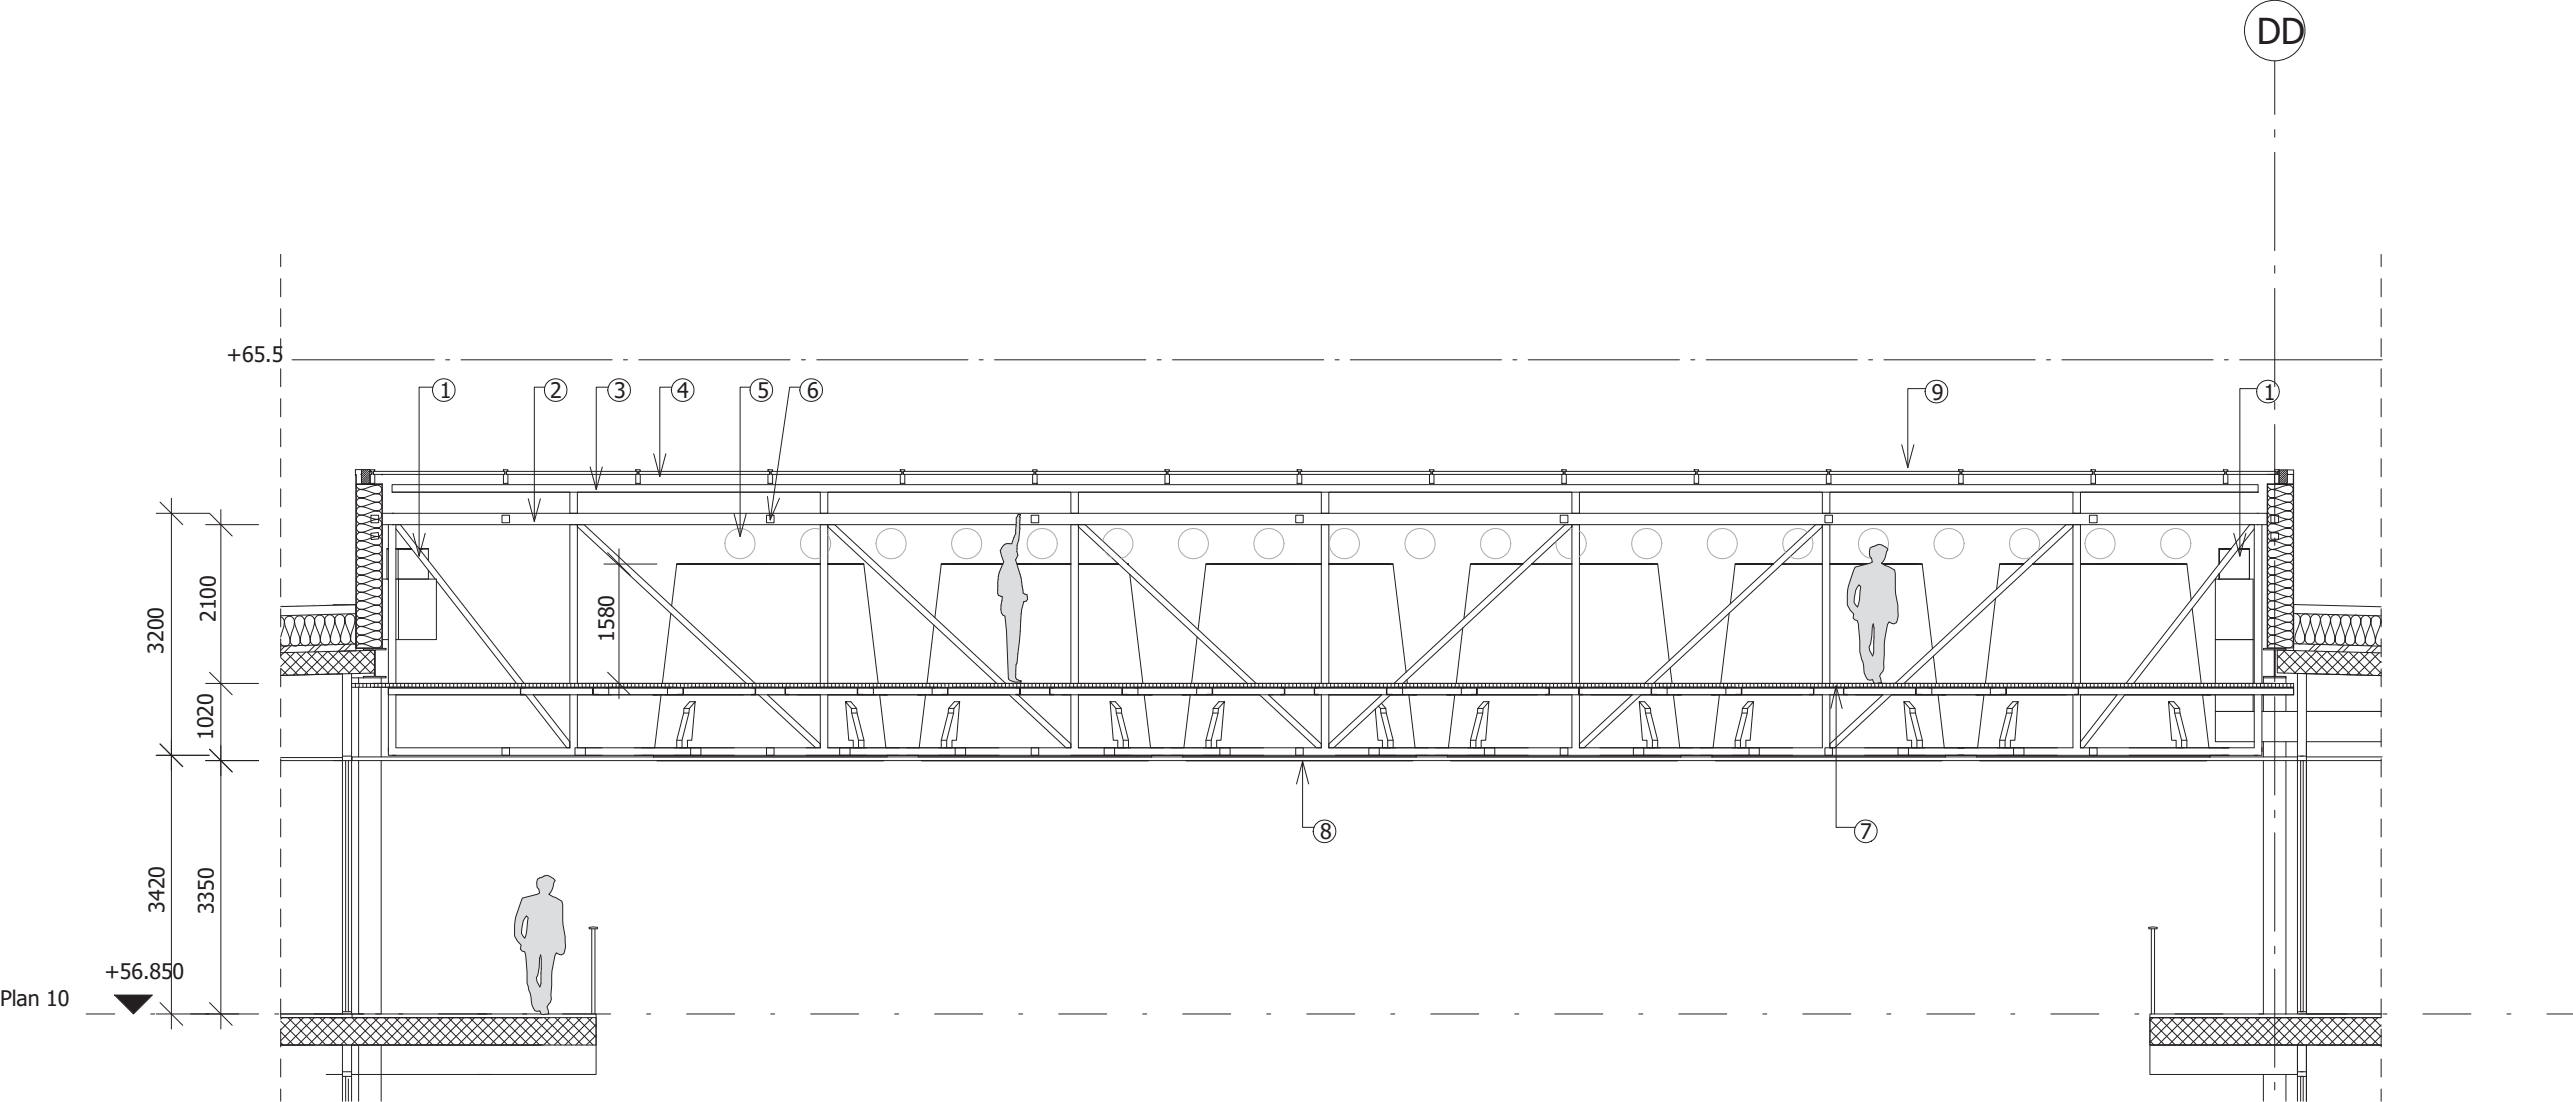

LEGEND

- ① AIR EXTRACTION
- ② STEEL TRUSS
- ③ STEEL SUPERSTRUCTURE
- ④ GLAZING STEEL SECTIONS
- ⑤ VENTS
- ⑥ RAFTERS
- ⑦ STEEL GRILLE
- ⑧ CEILING
- ⑨ SOLAR DOUBLE GLAZING UNITS 50/25
- ⑩. LANTERNINSKONSTRUKTION