


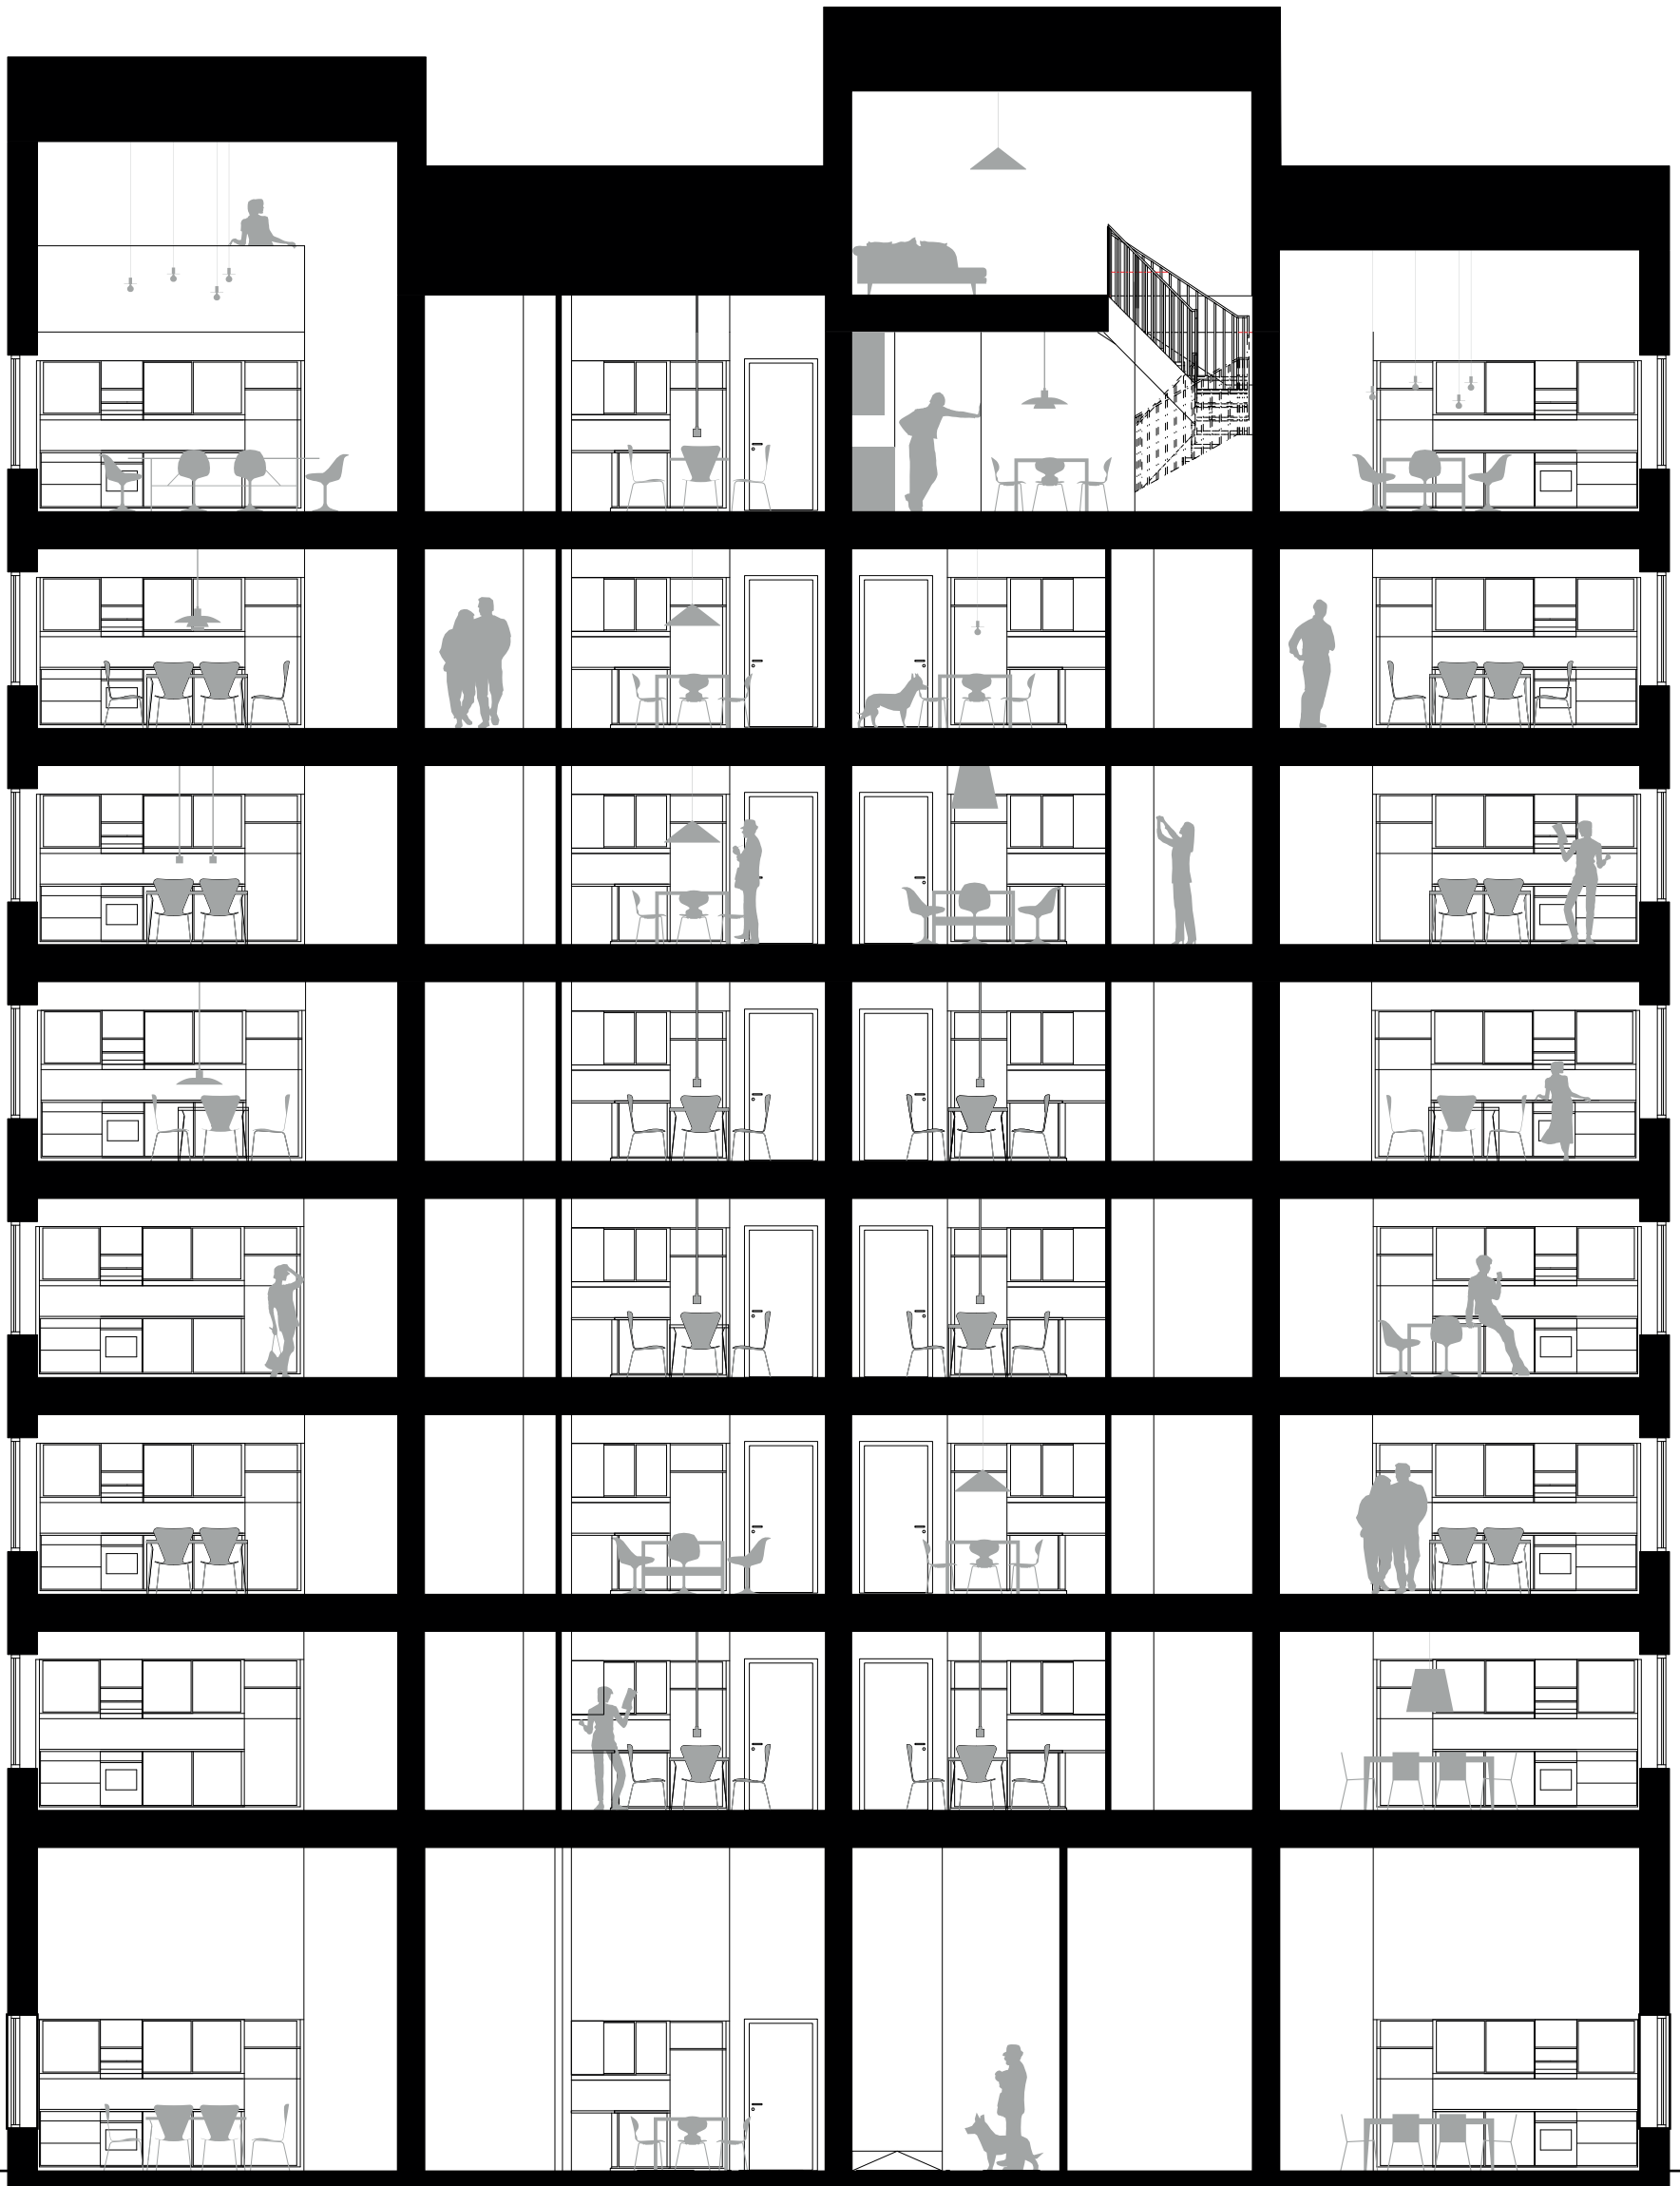

Section A-A, 9-storey timber building - Scale 1:100