
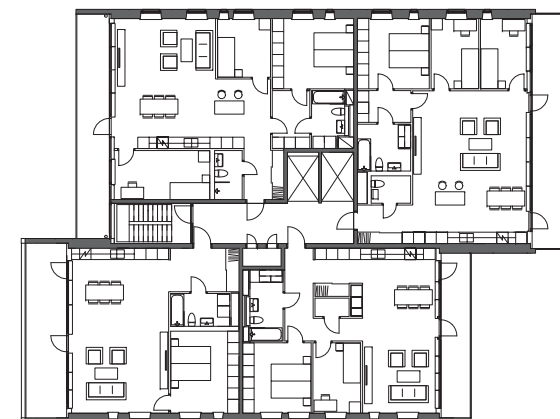


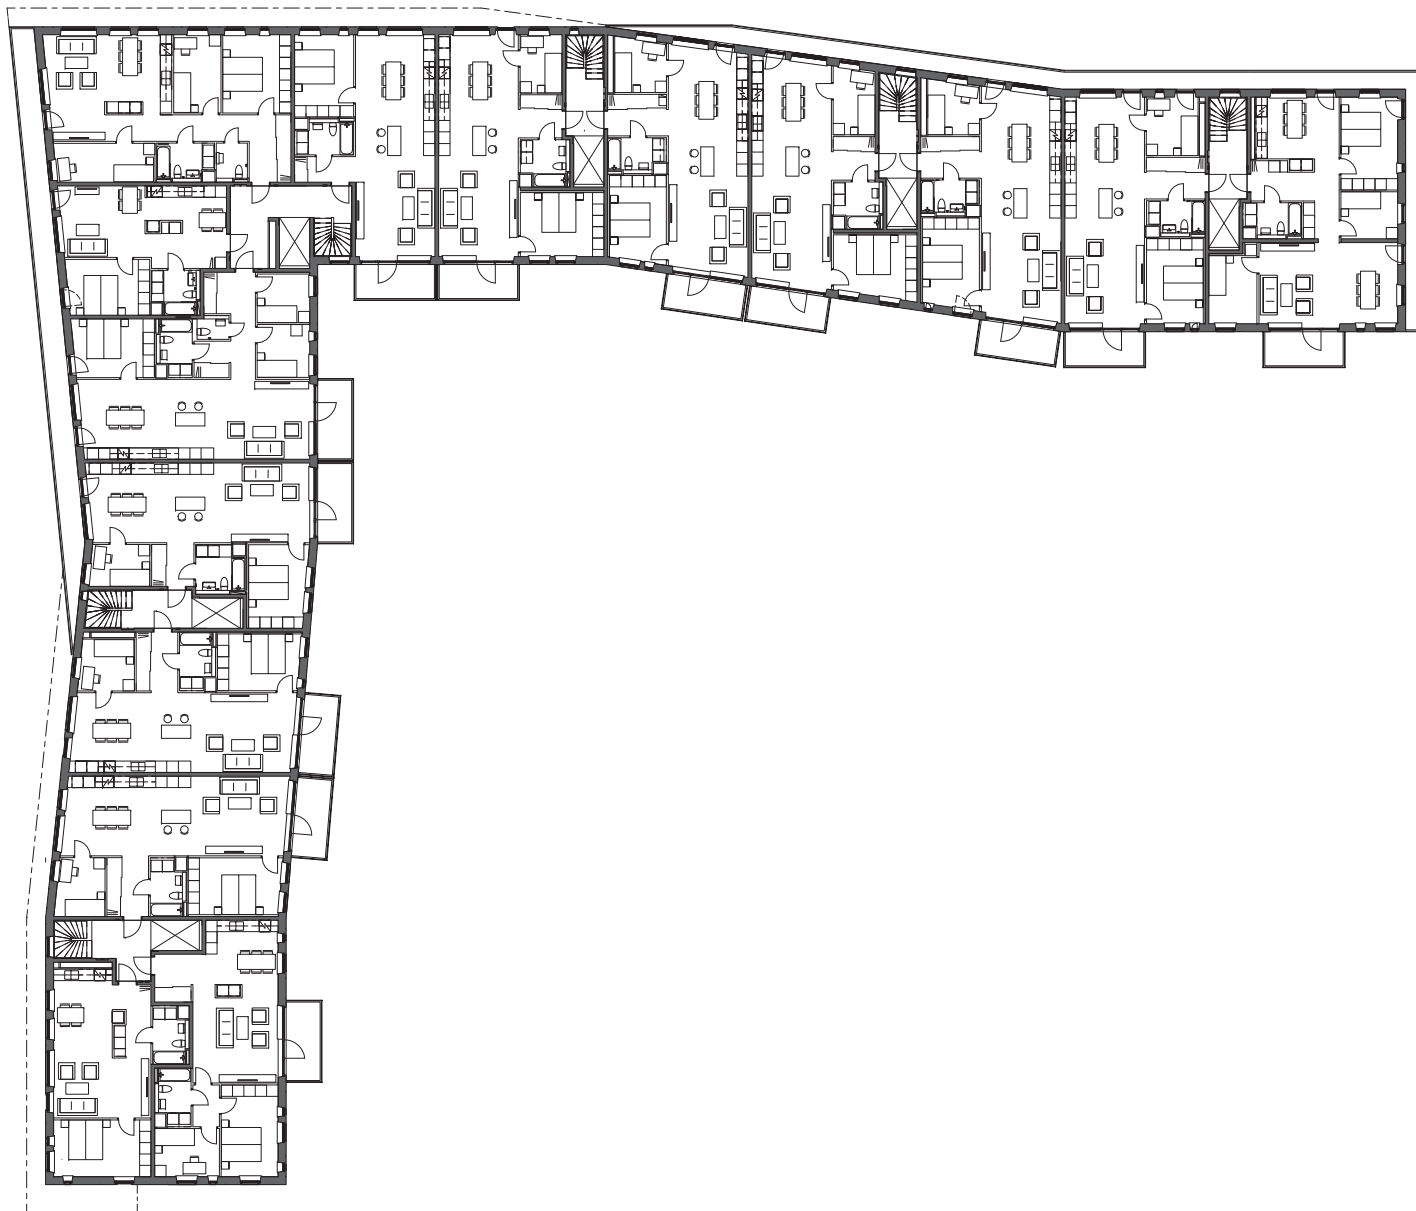

ALVIKS TORN
PLAN 4
1:400 (A4)