


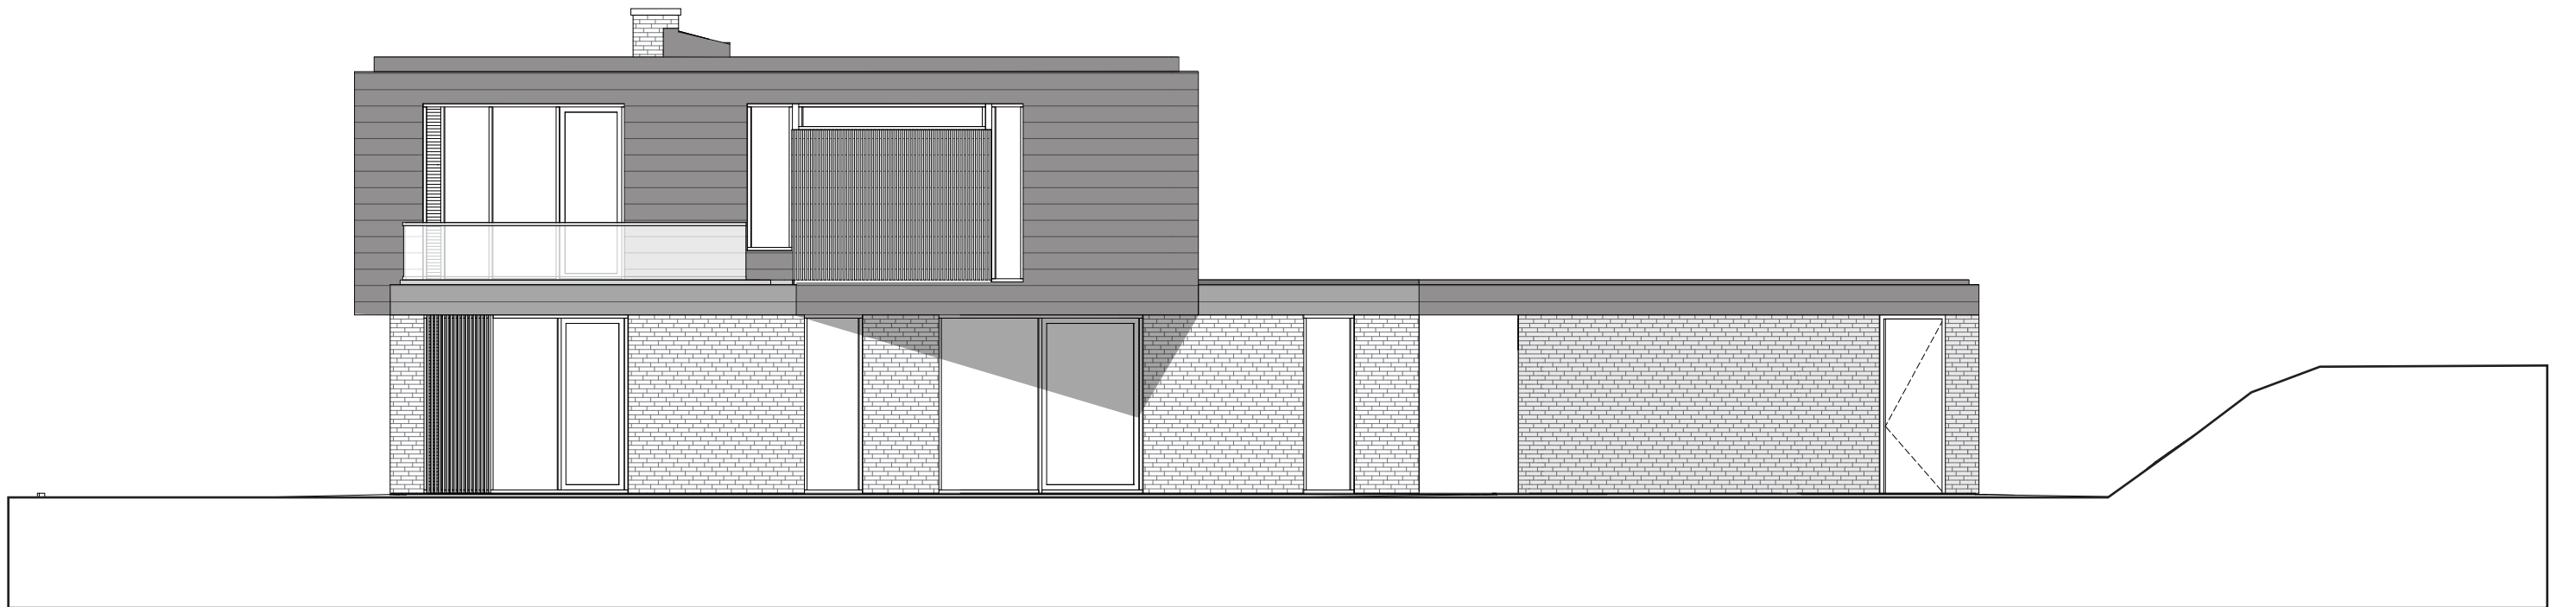

ELEVATION EAST



ELEVATION WEST