


ELEVATION NORTH

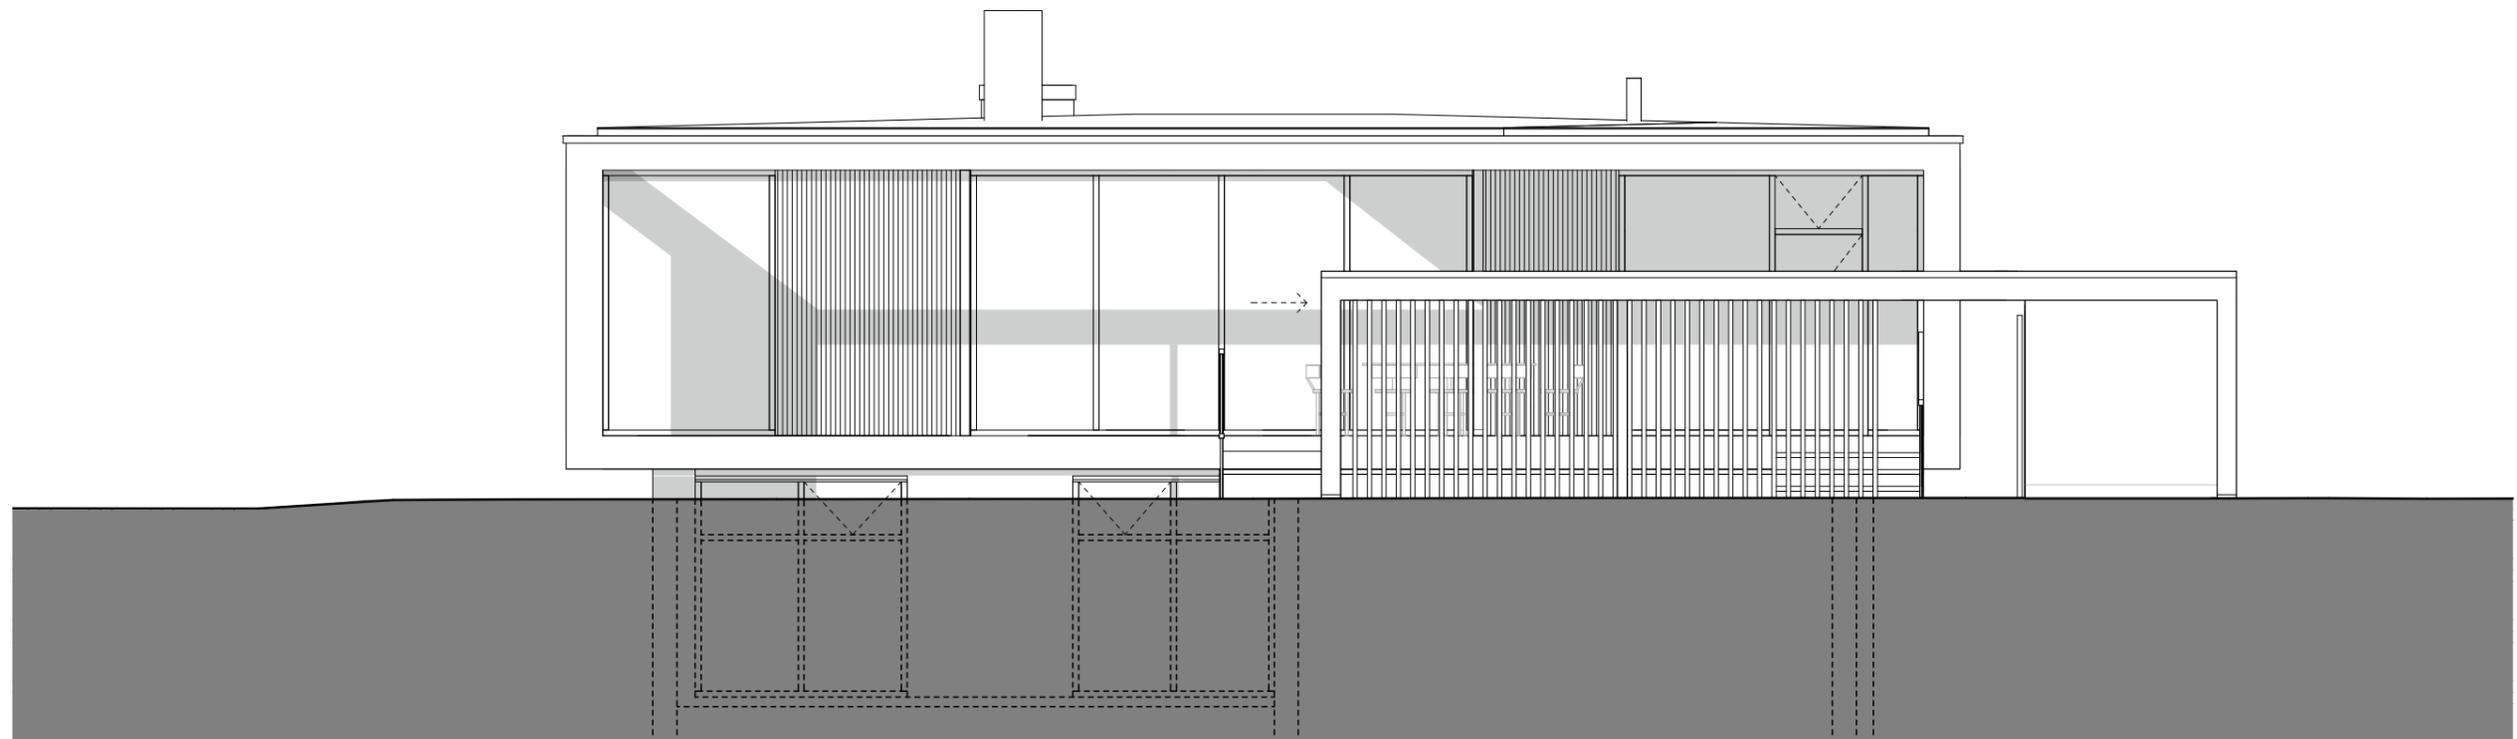

ELEVATION SOUTH