


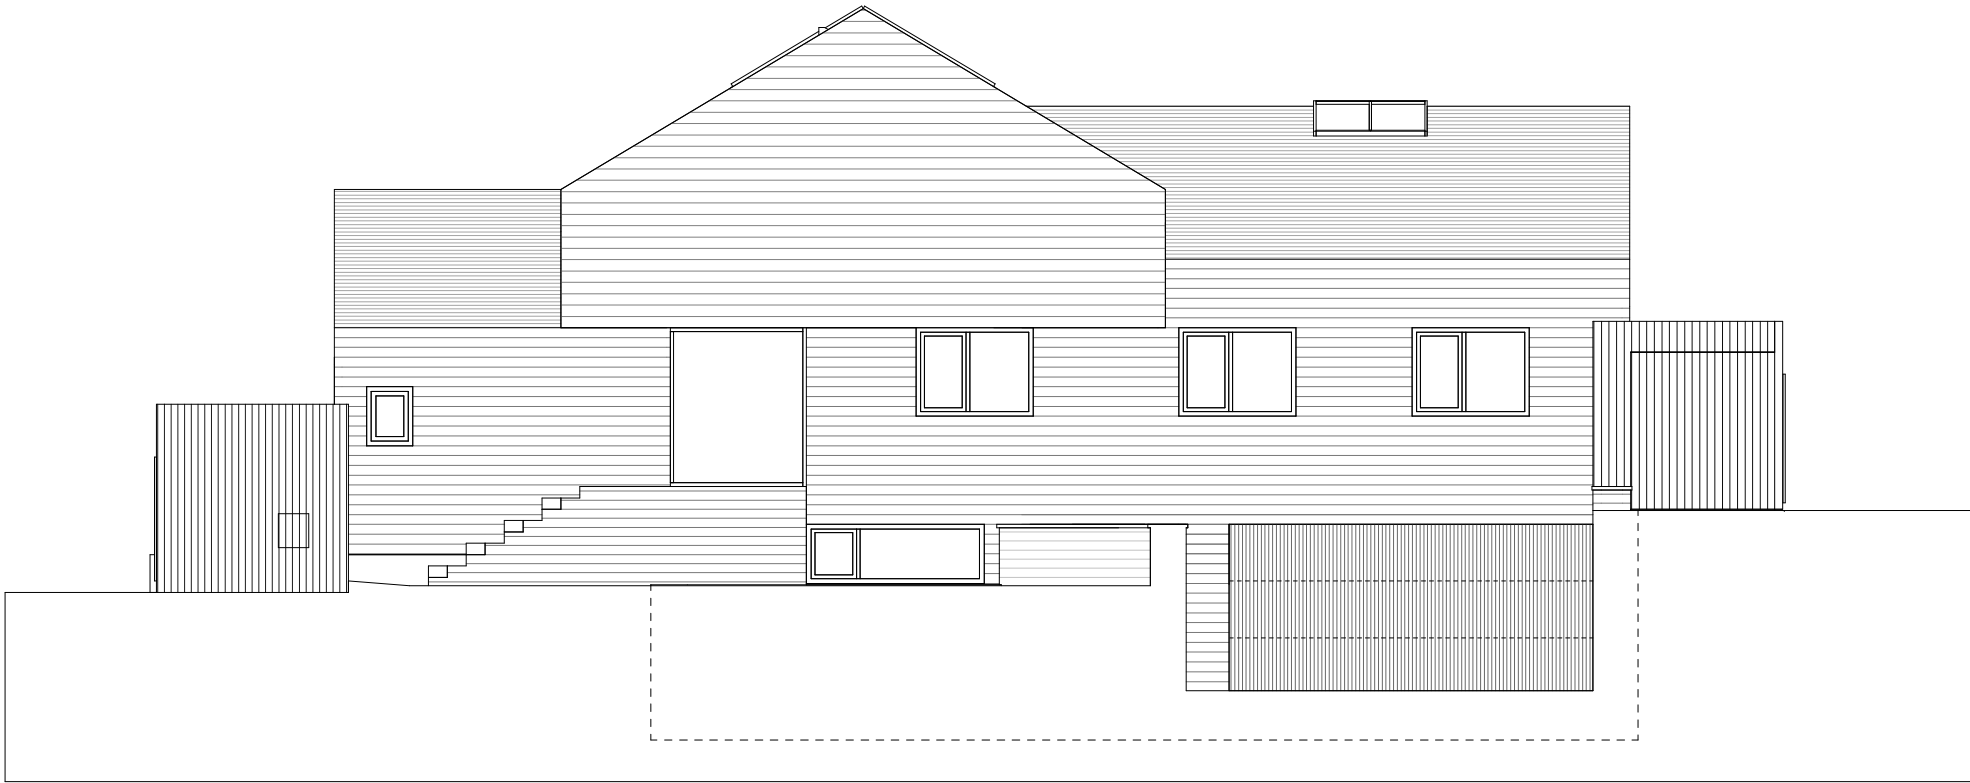

|                                                                           |                 |                       |                 |                     |
|---------------------------------------------------------------------------|-----------------|-----------------------|-----------------|---------------------|
| C.F. Møller Danmark A/S, Europaplads 2, 11., 8000 Århus C., +45 8730 5300 |                 |                       |                 |                     |
| Facade imod Nord - Show Off                                               |                 |                       | Mål:<br>1 : 100 | Rev.:               |
| Sagsnr.:<br>38653-02                                                      | Tegningsnummer: | Detalje nr:<br>29.108 | Side:           | Dato:<br>06.07.2020 |