


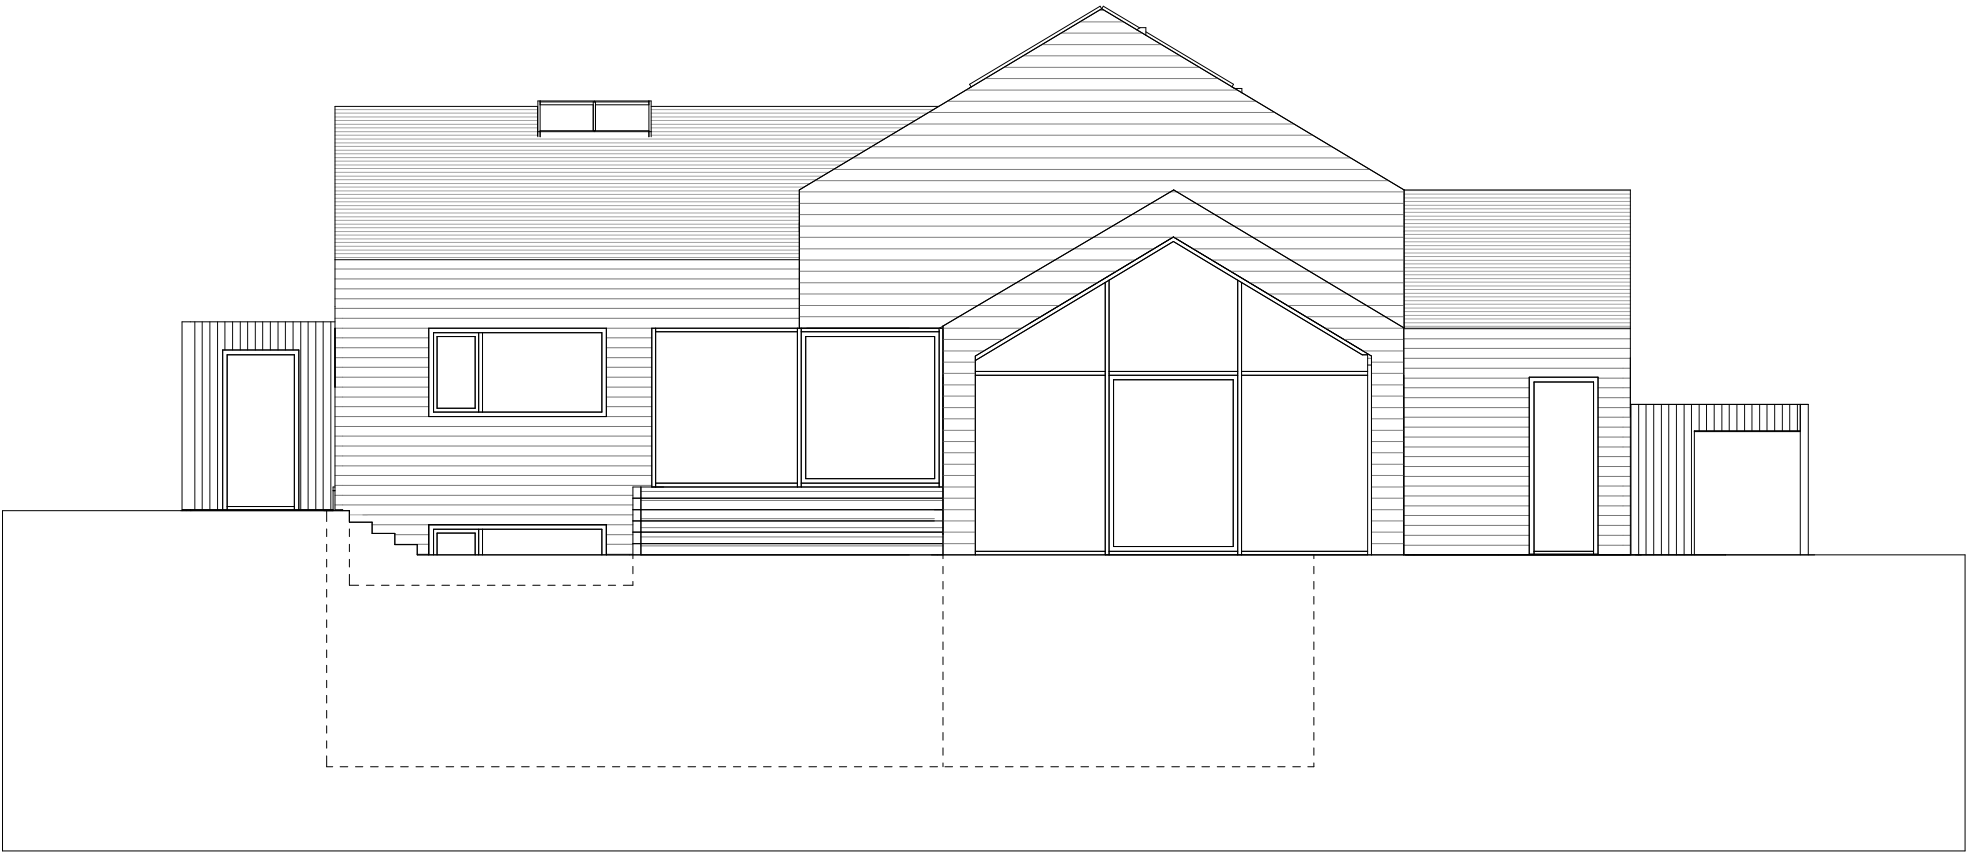

C.F. Møller Danmark A/S, Europaplads 2, 11., 8000 Århus C., +45 8730 5300				
Facade imod Syd - Show Off			Mål: 1 : 100	Rev.:
Sagsnr.: 38653-02	Tegningsnummer:	Detalje nr: 29.107	Side:	Dato: 06.07.2020