


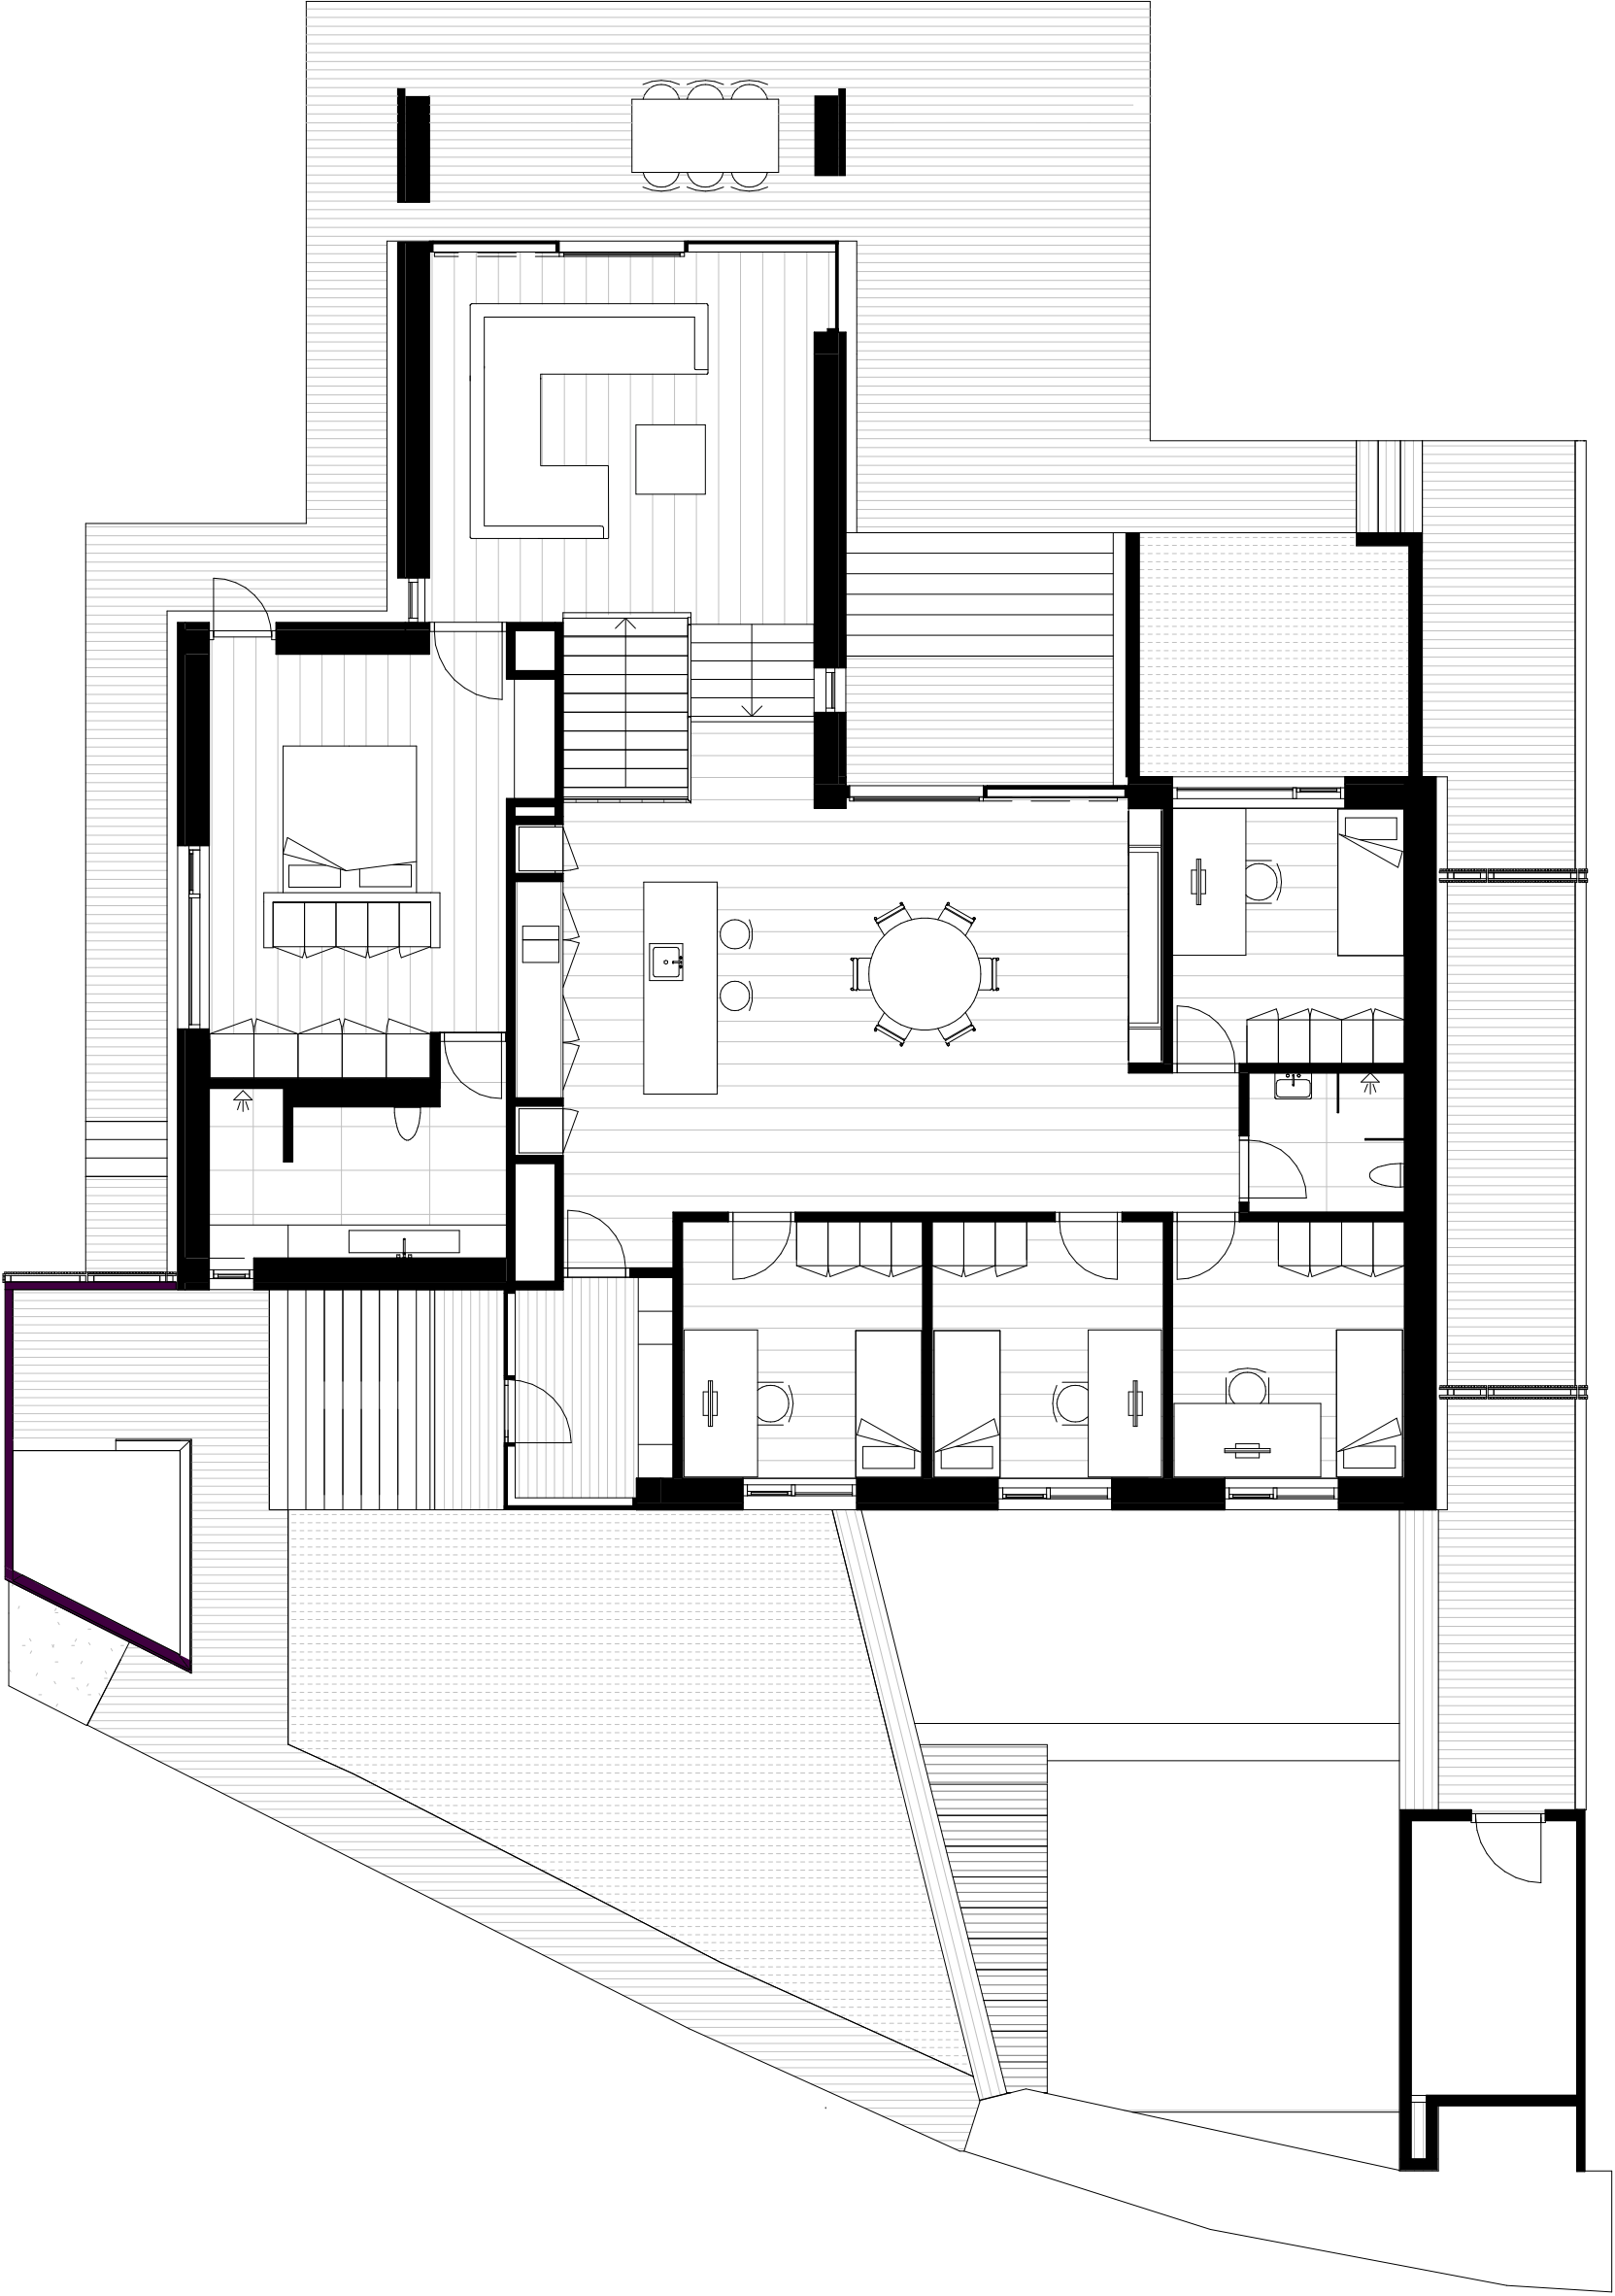

Upper floor 1:100

