
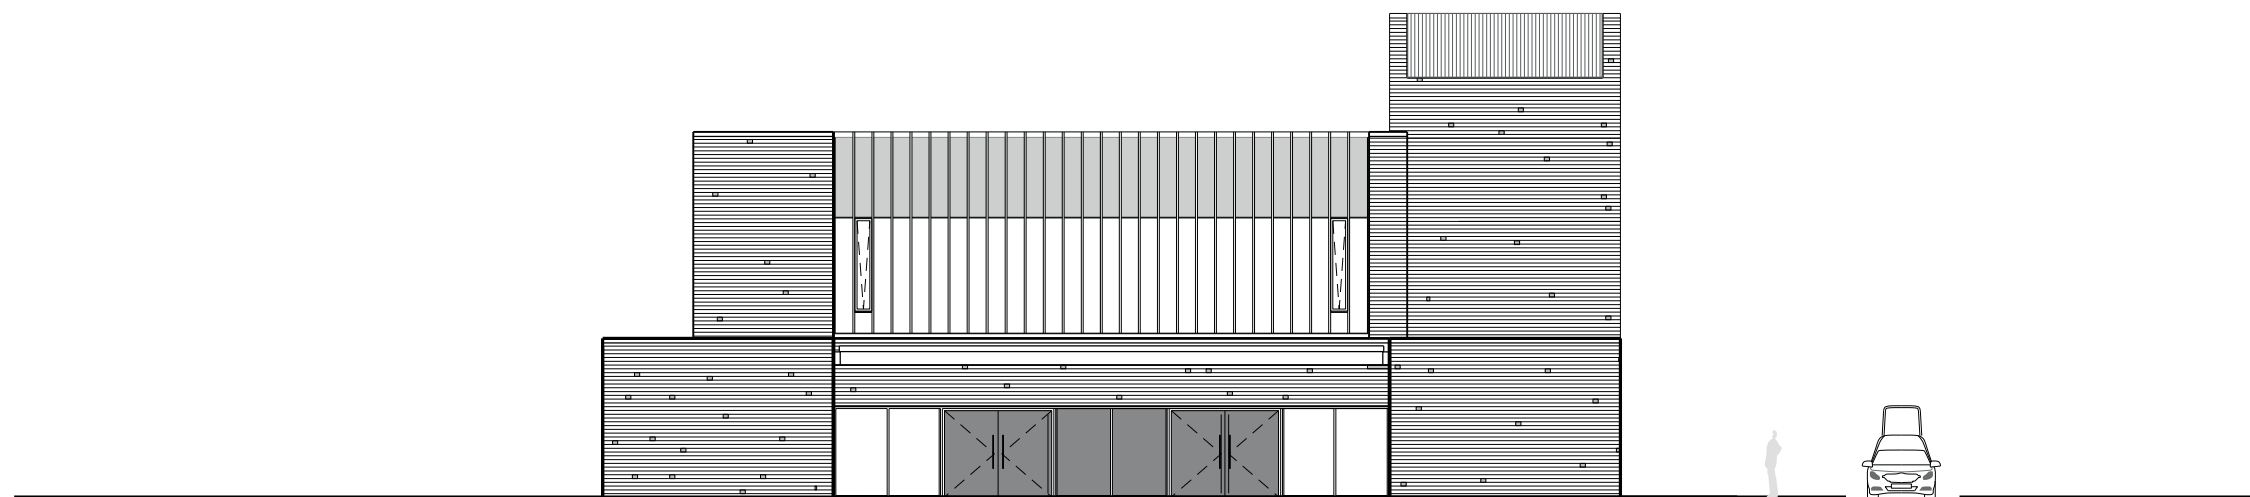


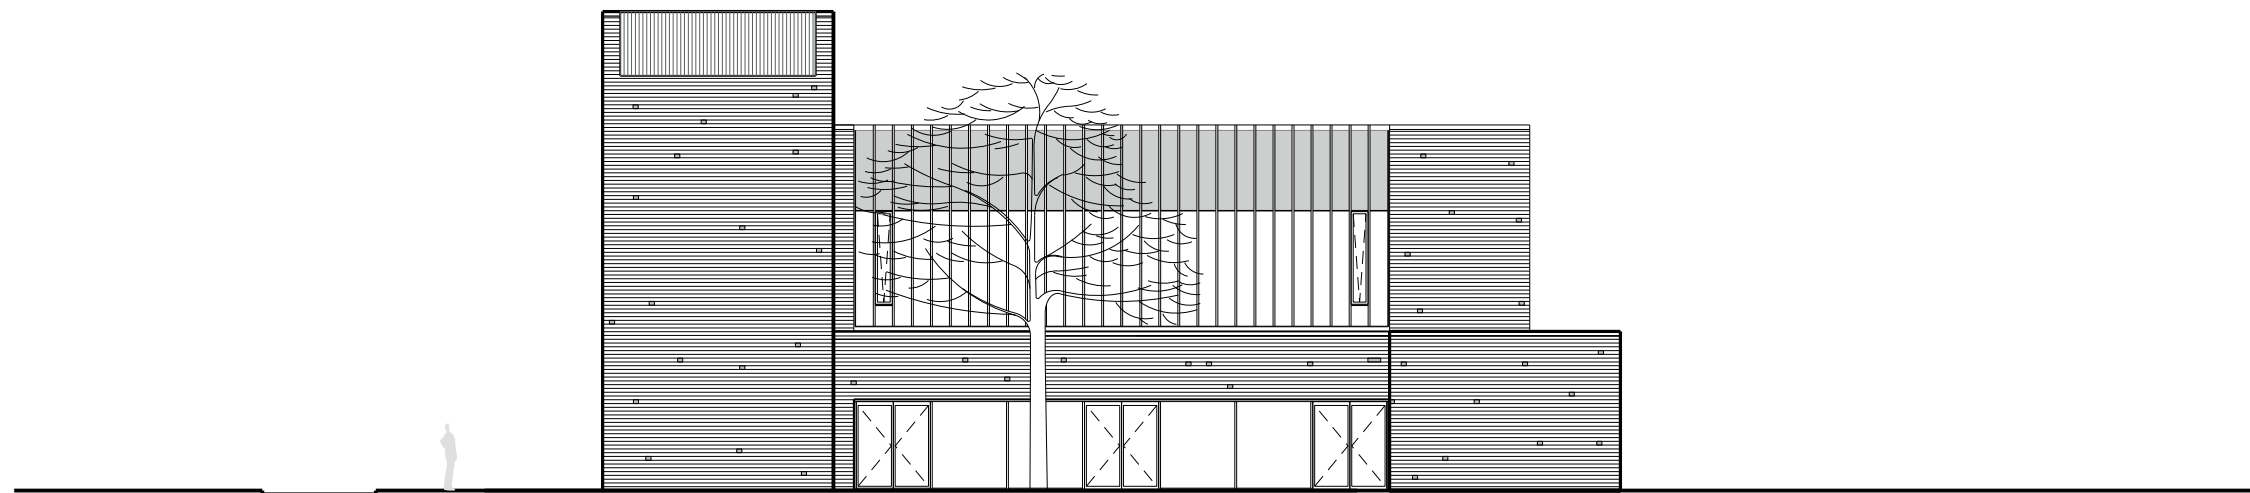

COMMUNAL CREMATORIUM
ELEVATION E & W - SCALE 1:200
HENNING LARSEN ARCHITECTS