


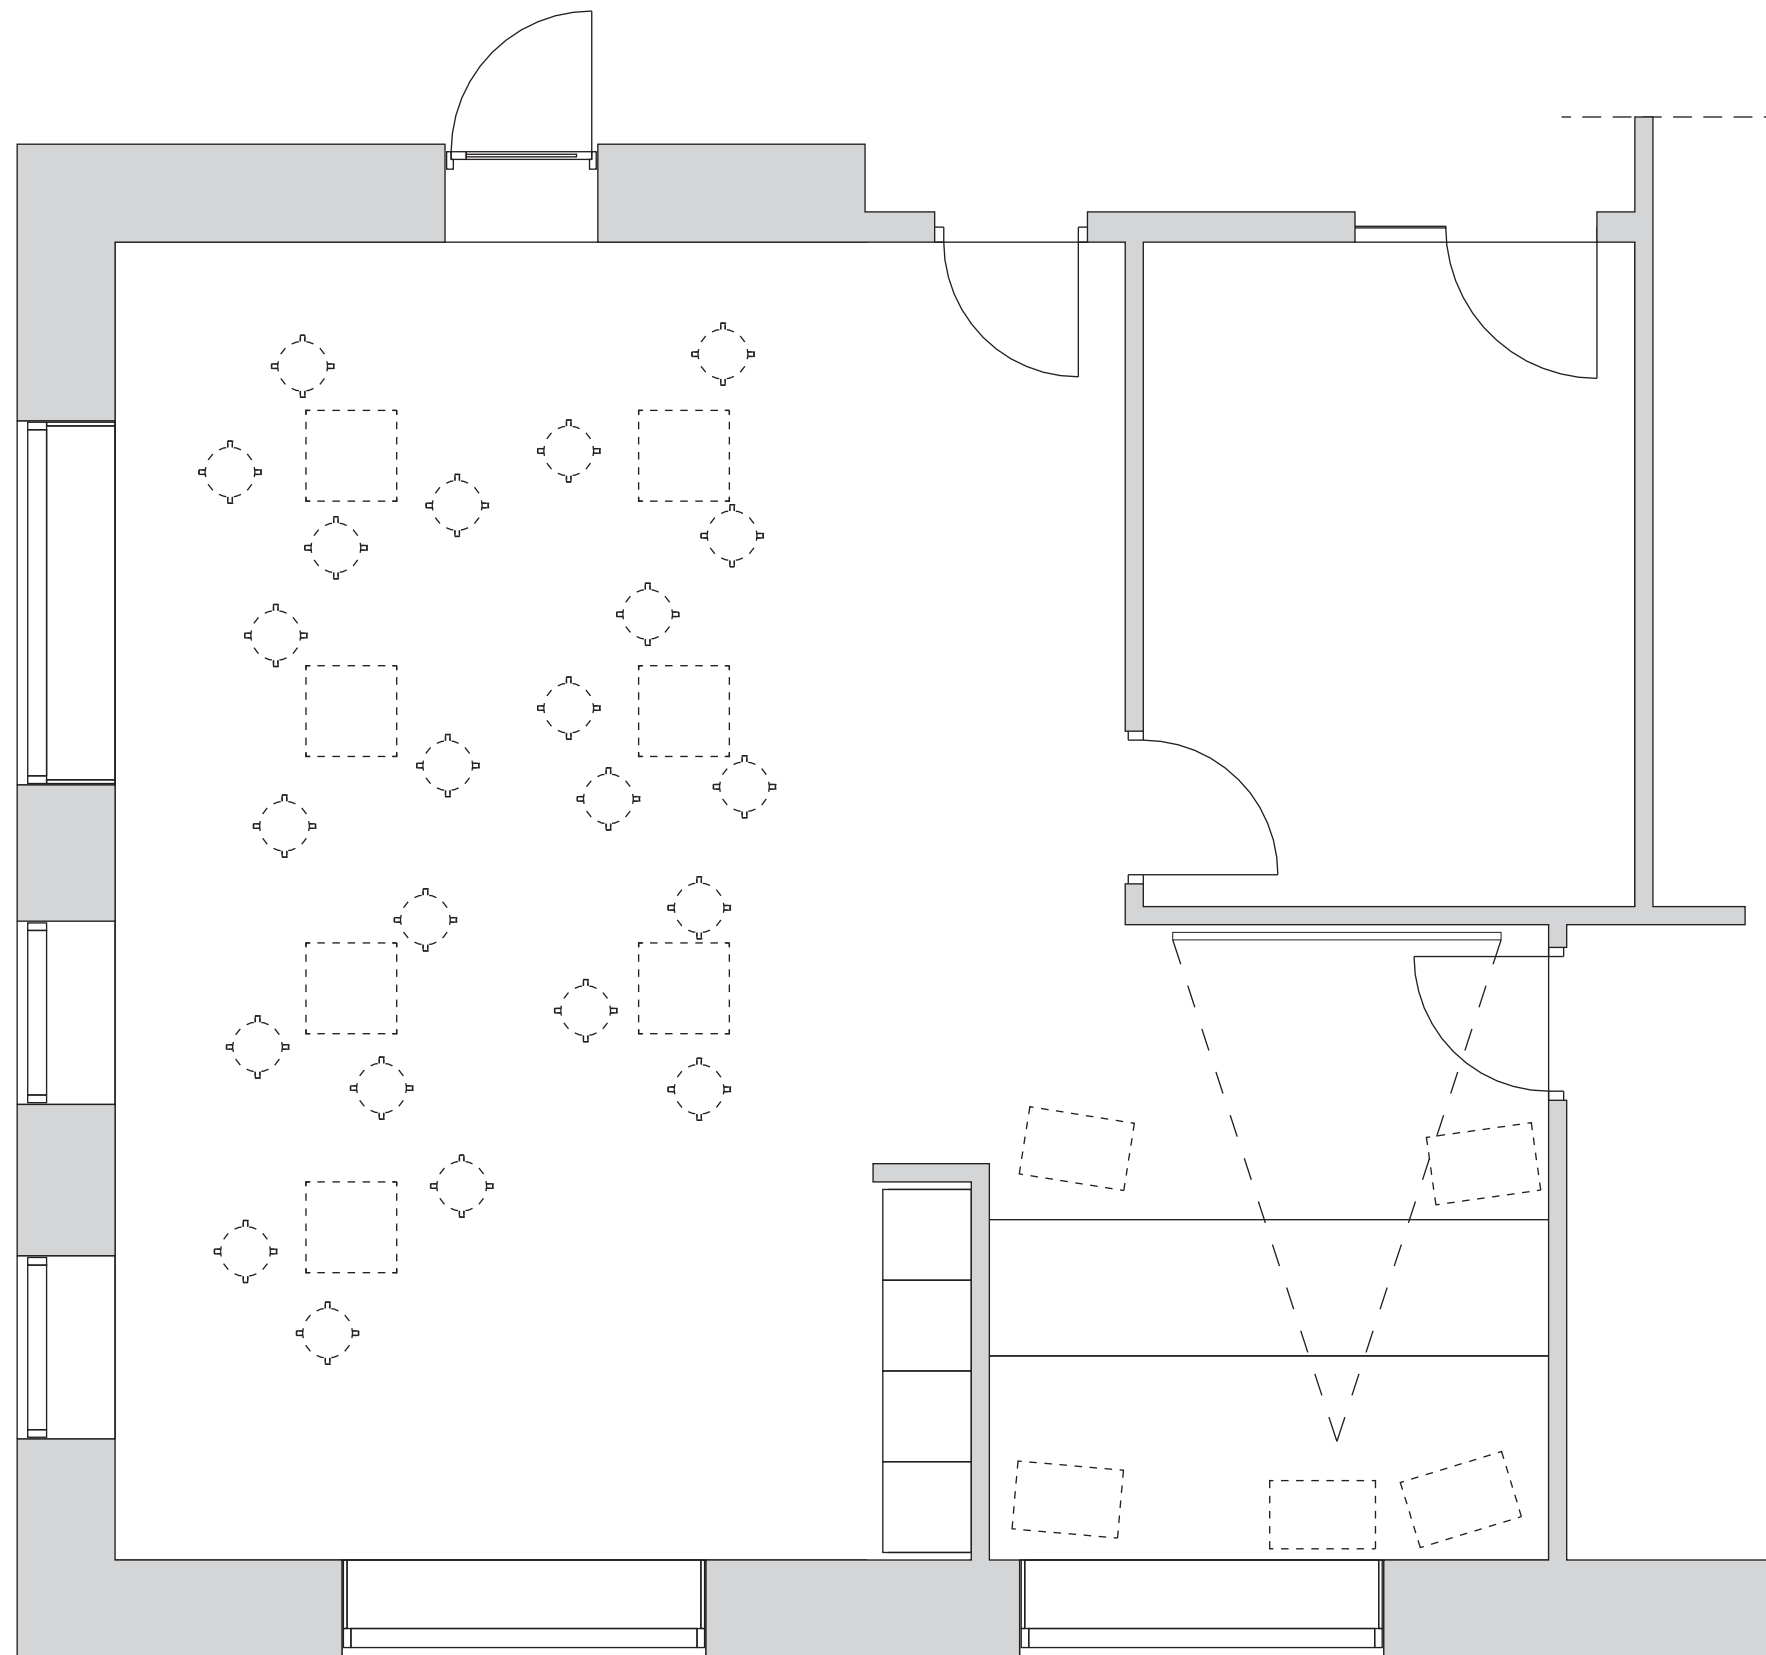

FREDERIKSBJERG SKOLE
CLASS ROOM DETAIL - SCALE 1:50
HENNING LARSEN ARCHITECTS