



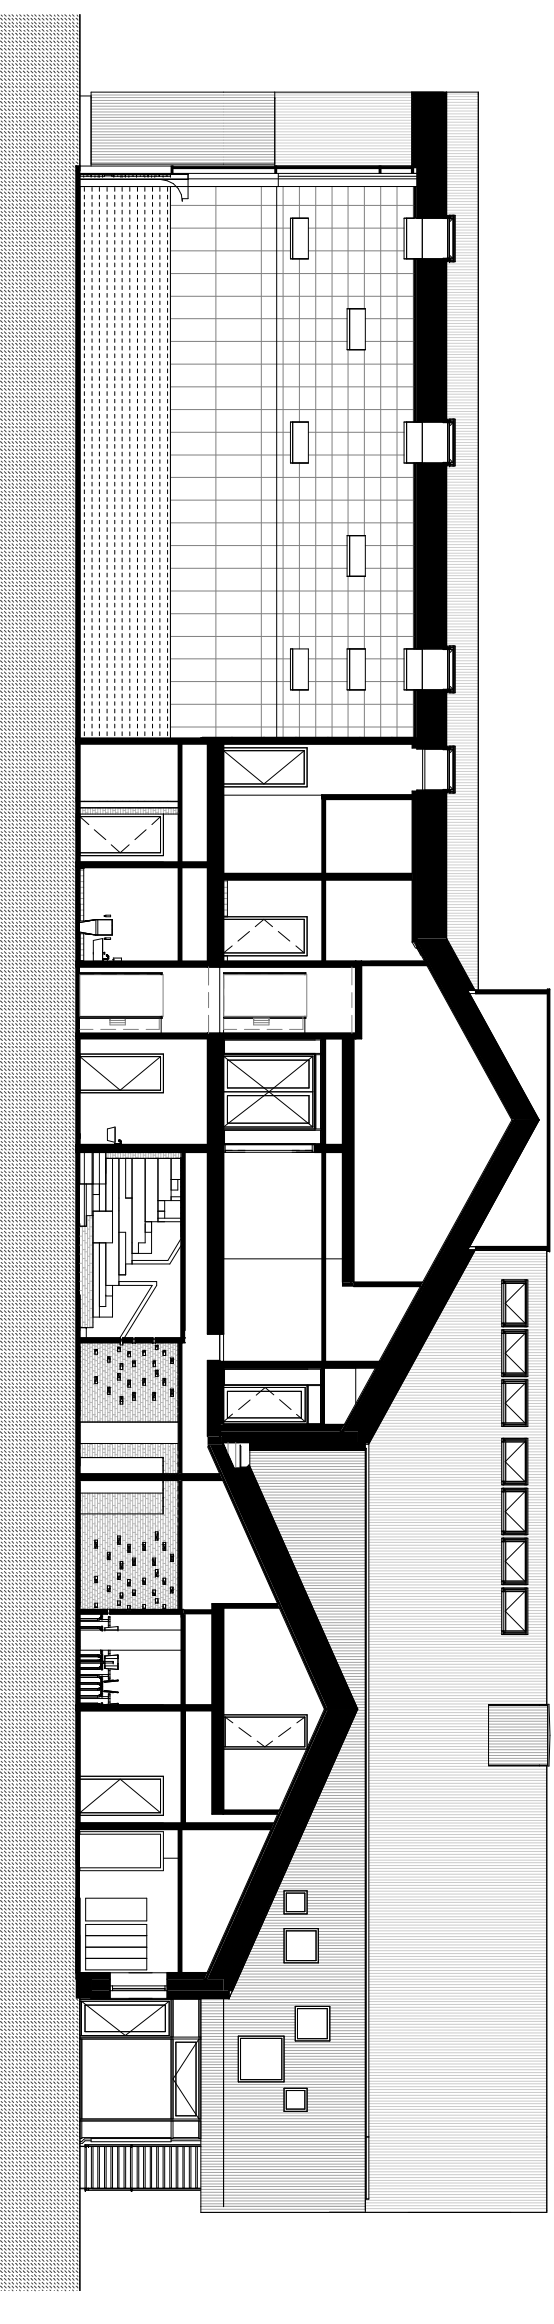

SECTION NORTH-SOUTH - STREETSPORT HALL & SHOPS

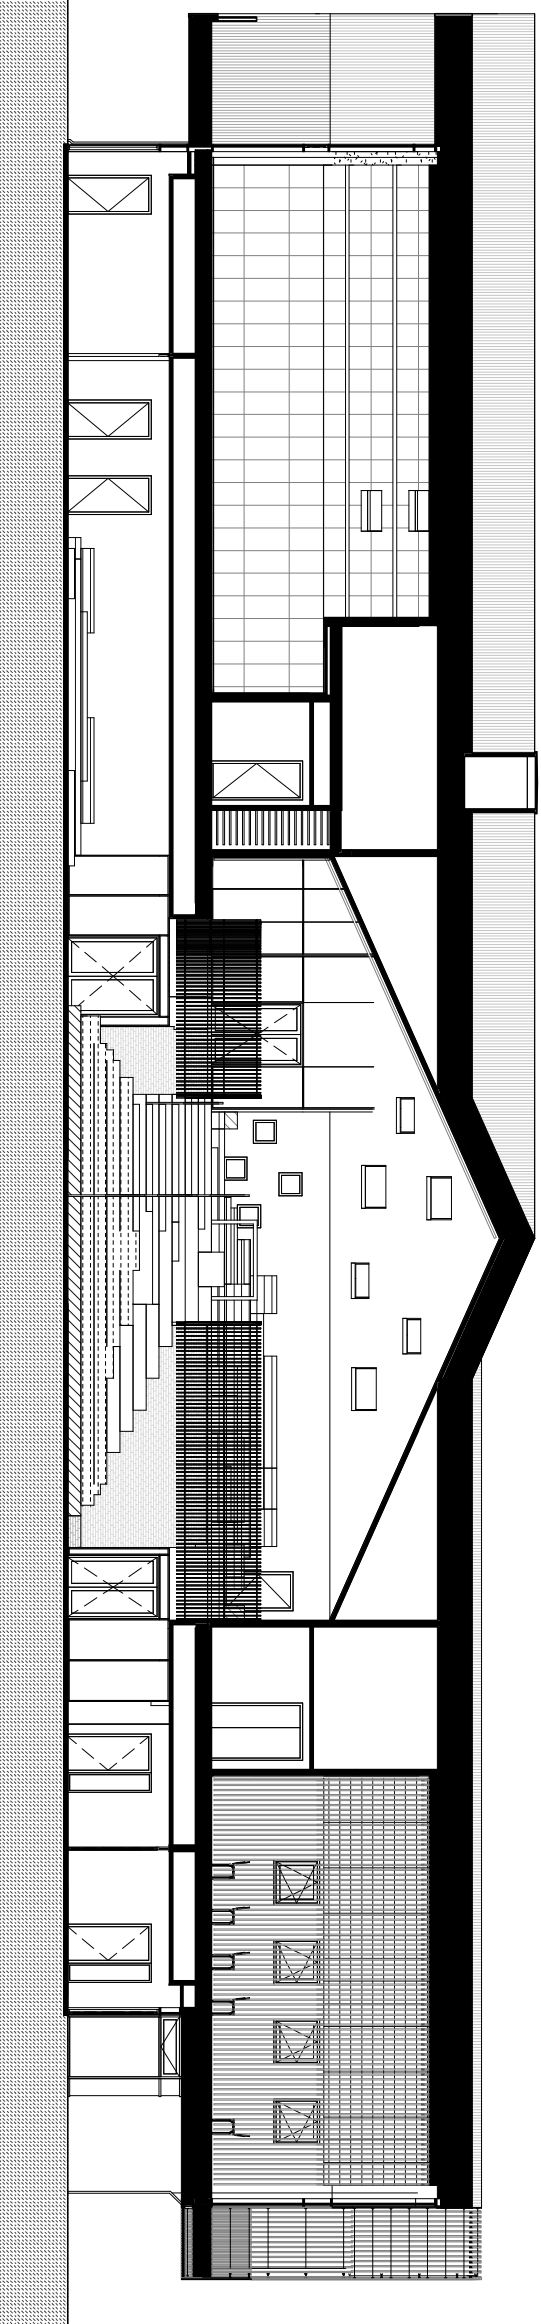

SECTION EAST-WEST - MULTI-PURPOSE HALL & CONTEMPLATION ROOM