


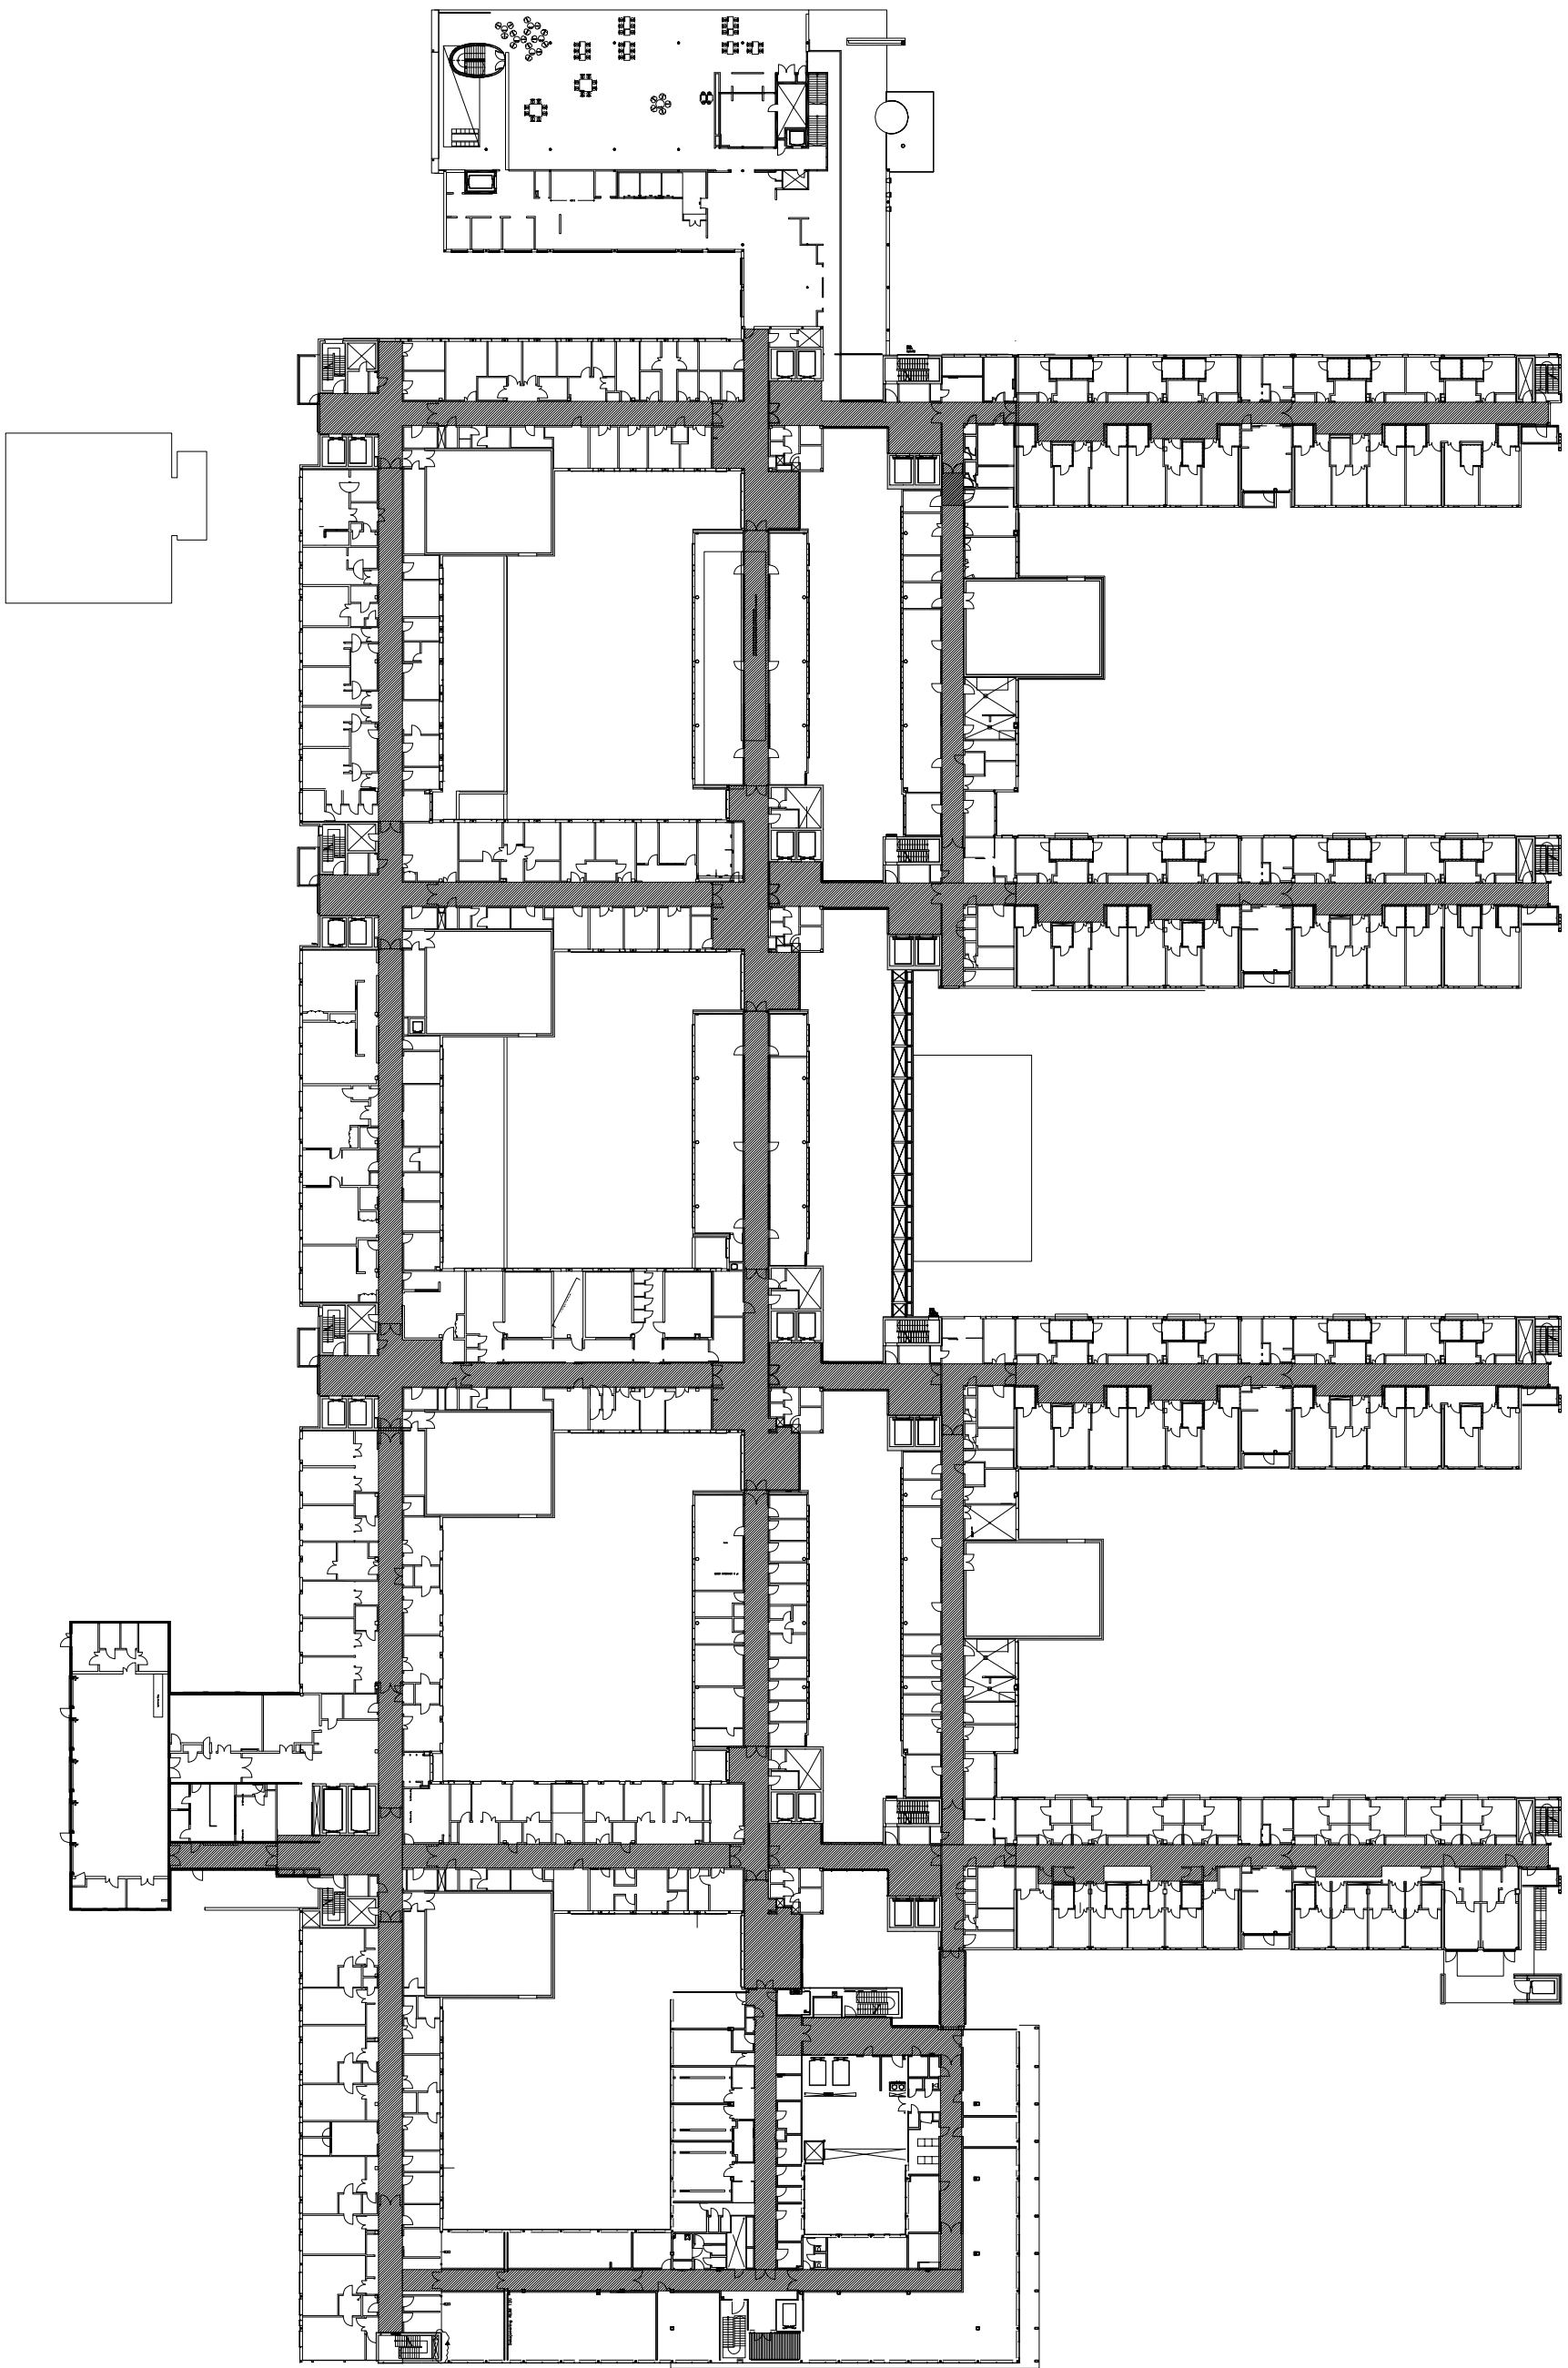

2 nd floor