


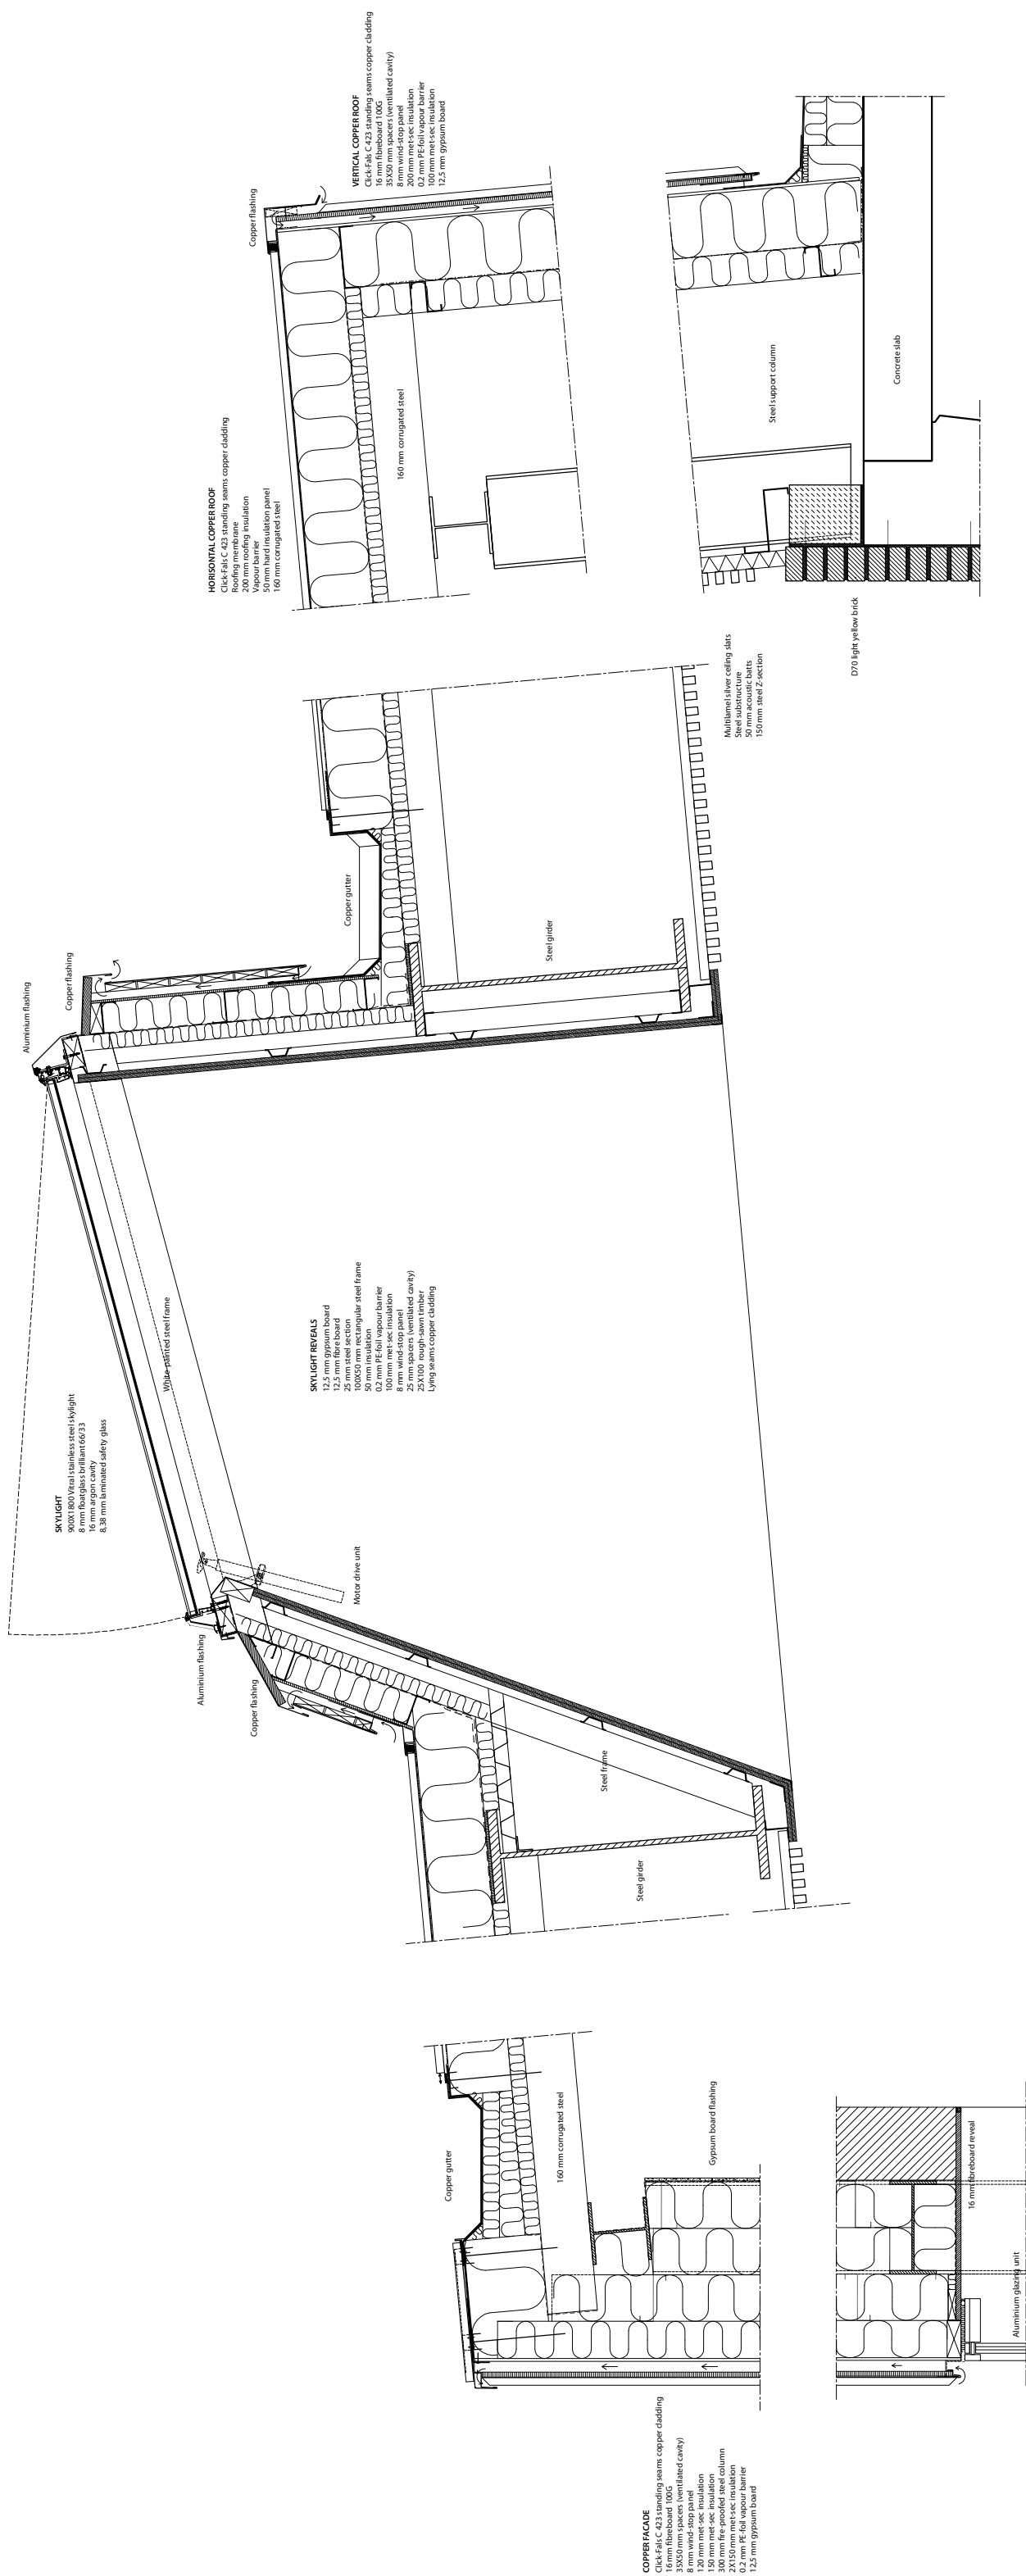

SECTION DETAILS COPPER ROOF & SKYLIGHTS