


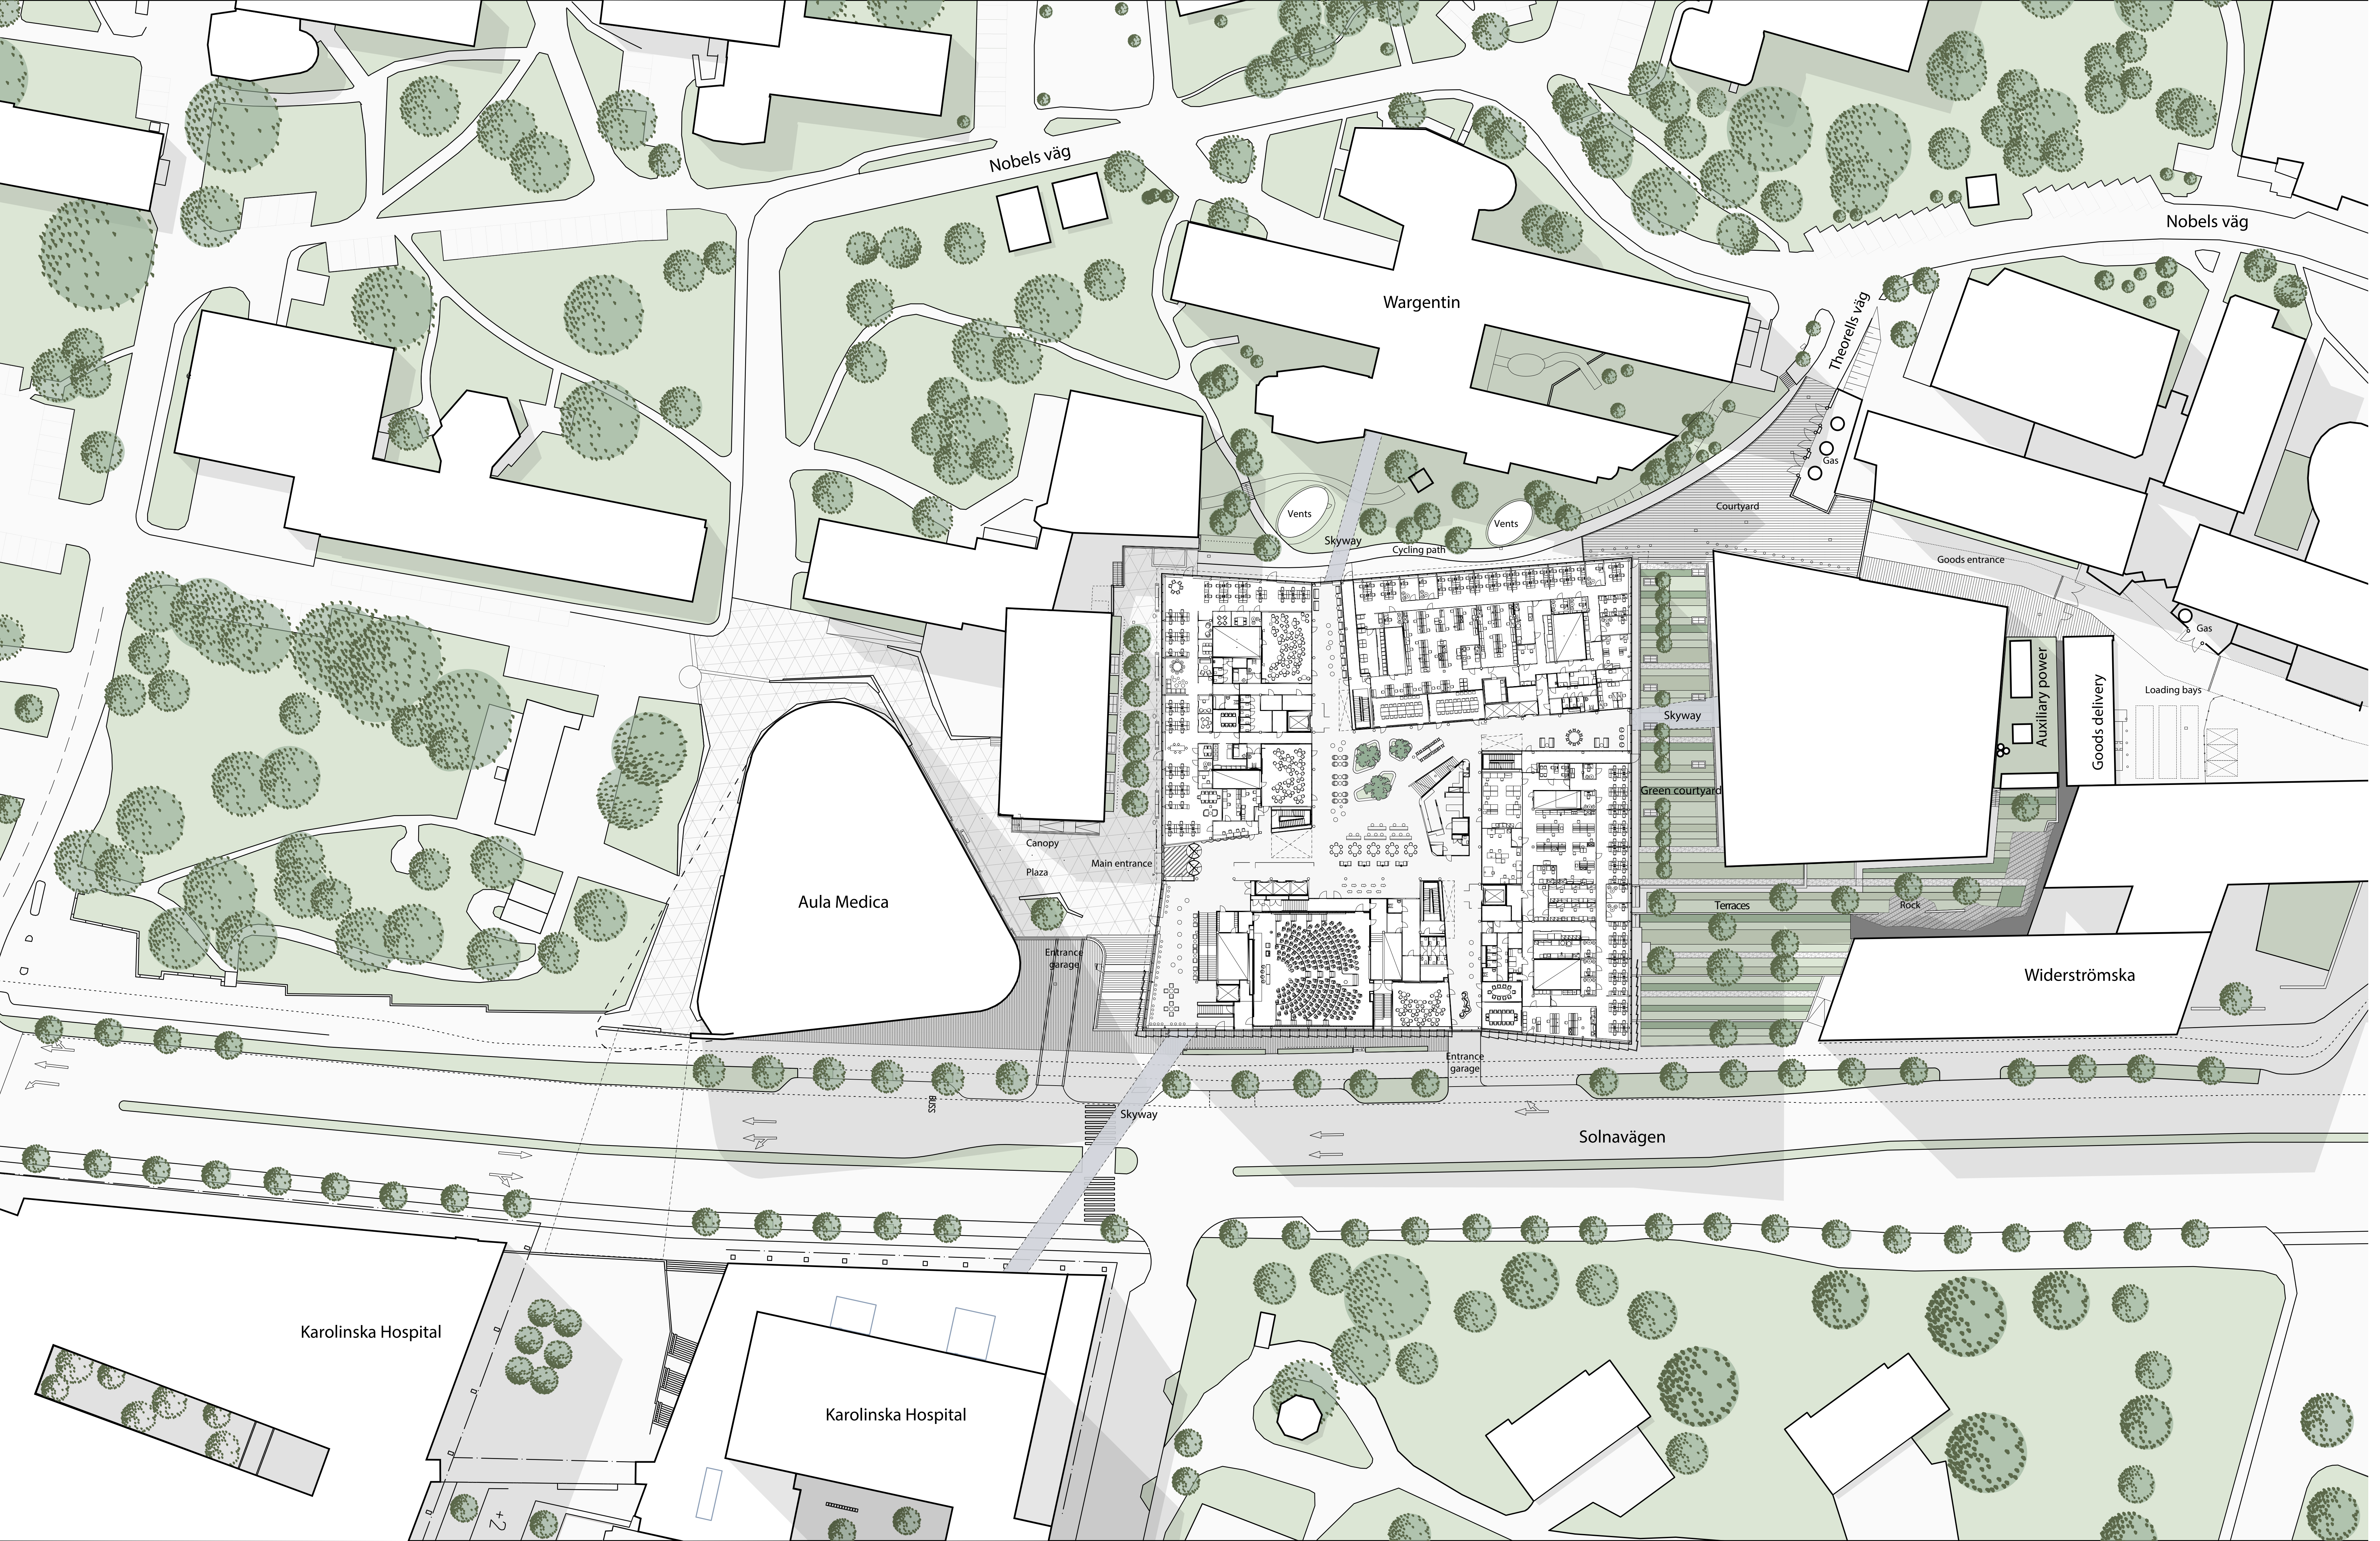

Nobels väg

Nobels väg

Wargentin

Theorells väg

Vents

Vents

Skyway

Cycling path

Courtyard

Goods entrance

Gas

Loading bays

Auxiliary power

Goods delivery

Aula Medica

Canopy

Plaza

Main entrance

Entrance garage

Entrance garage

Skyway

Solnavägen

Widerströmska

Karolinska Hospital

Karolinska Hospital

+2