



Section 1, No gutter and bottom plate

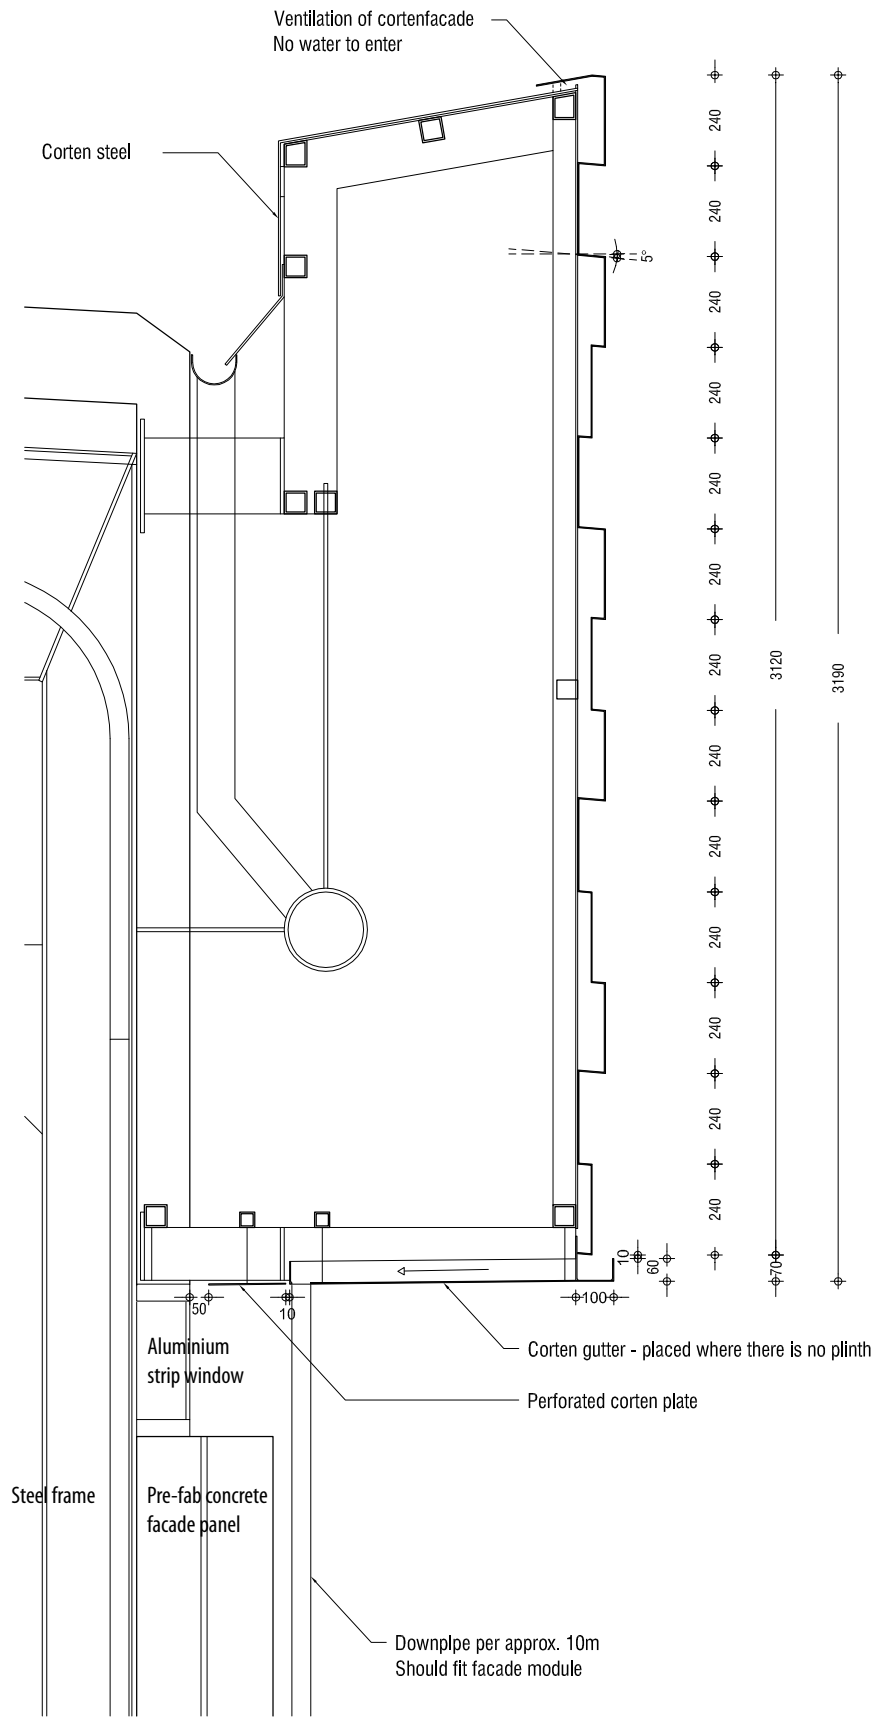

Section 2, Main gutter and gutter to downpipe

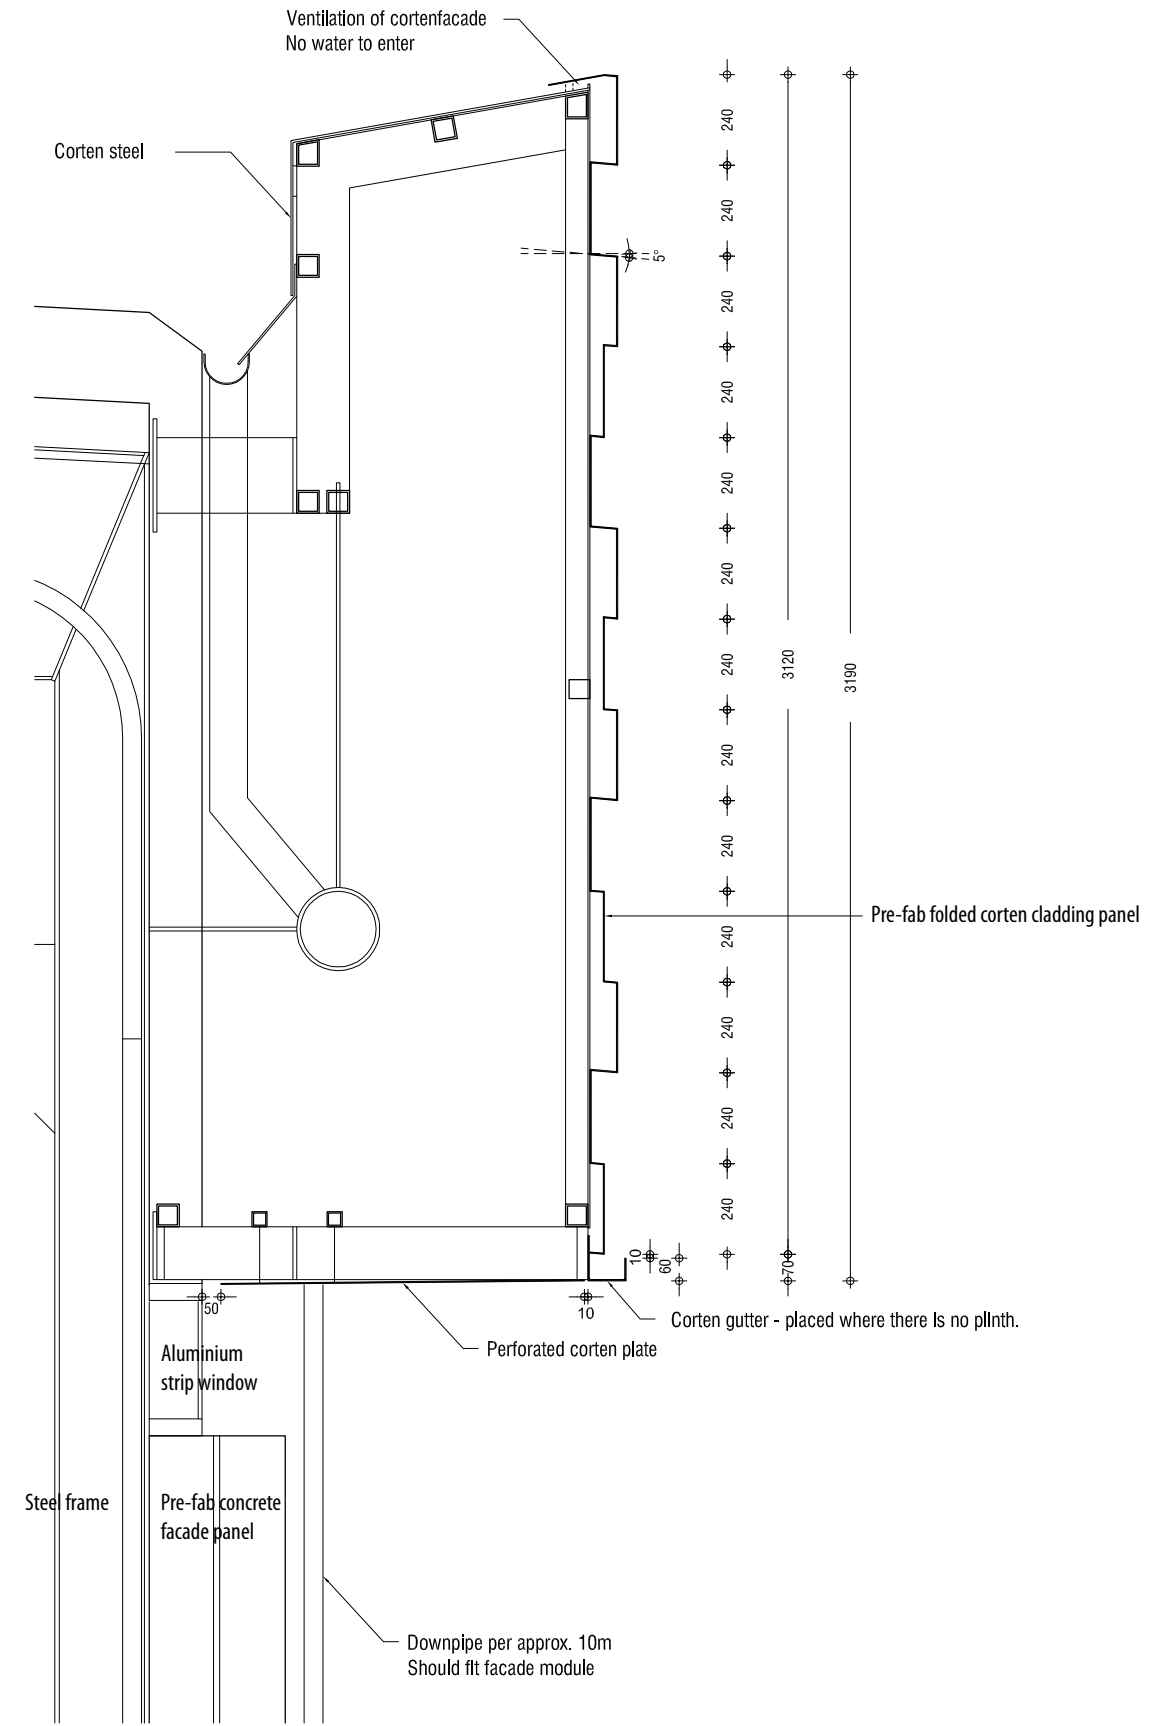

Section 3, Main gutter and bottom plate