


Roofline of shed roof

Steel H-section column

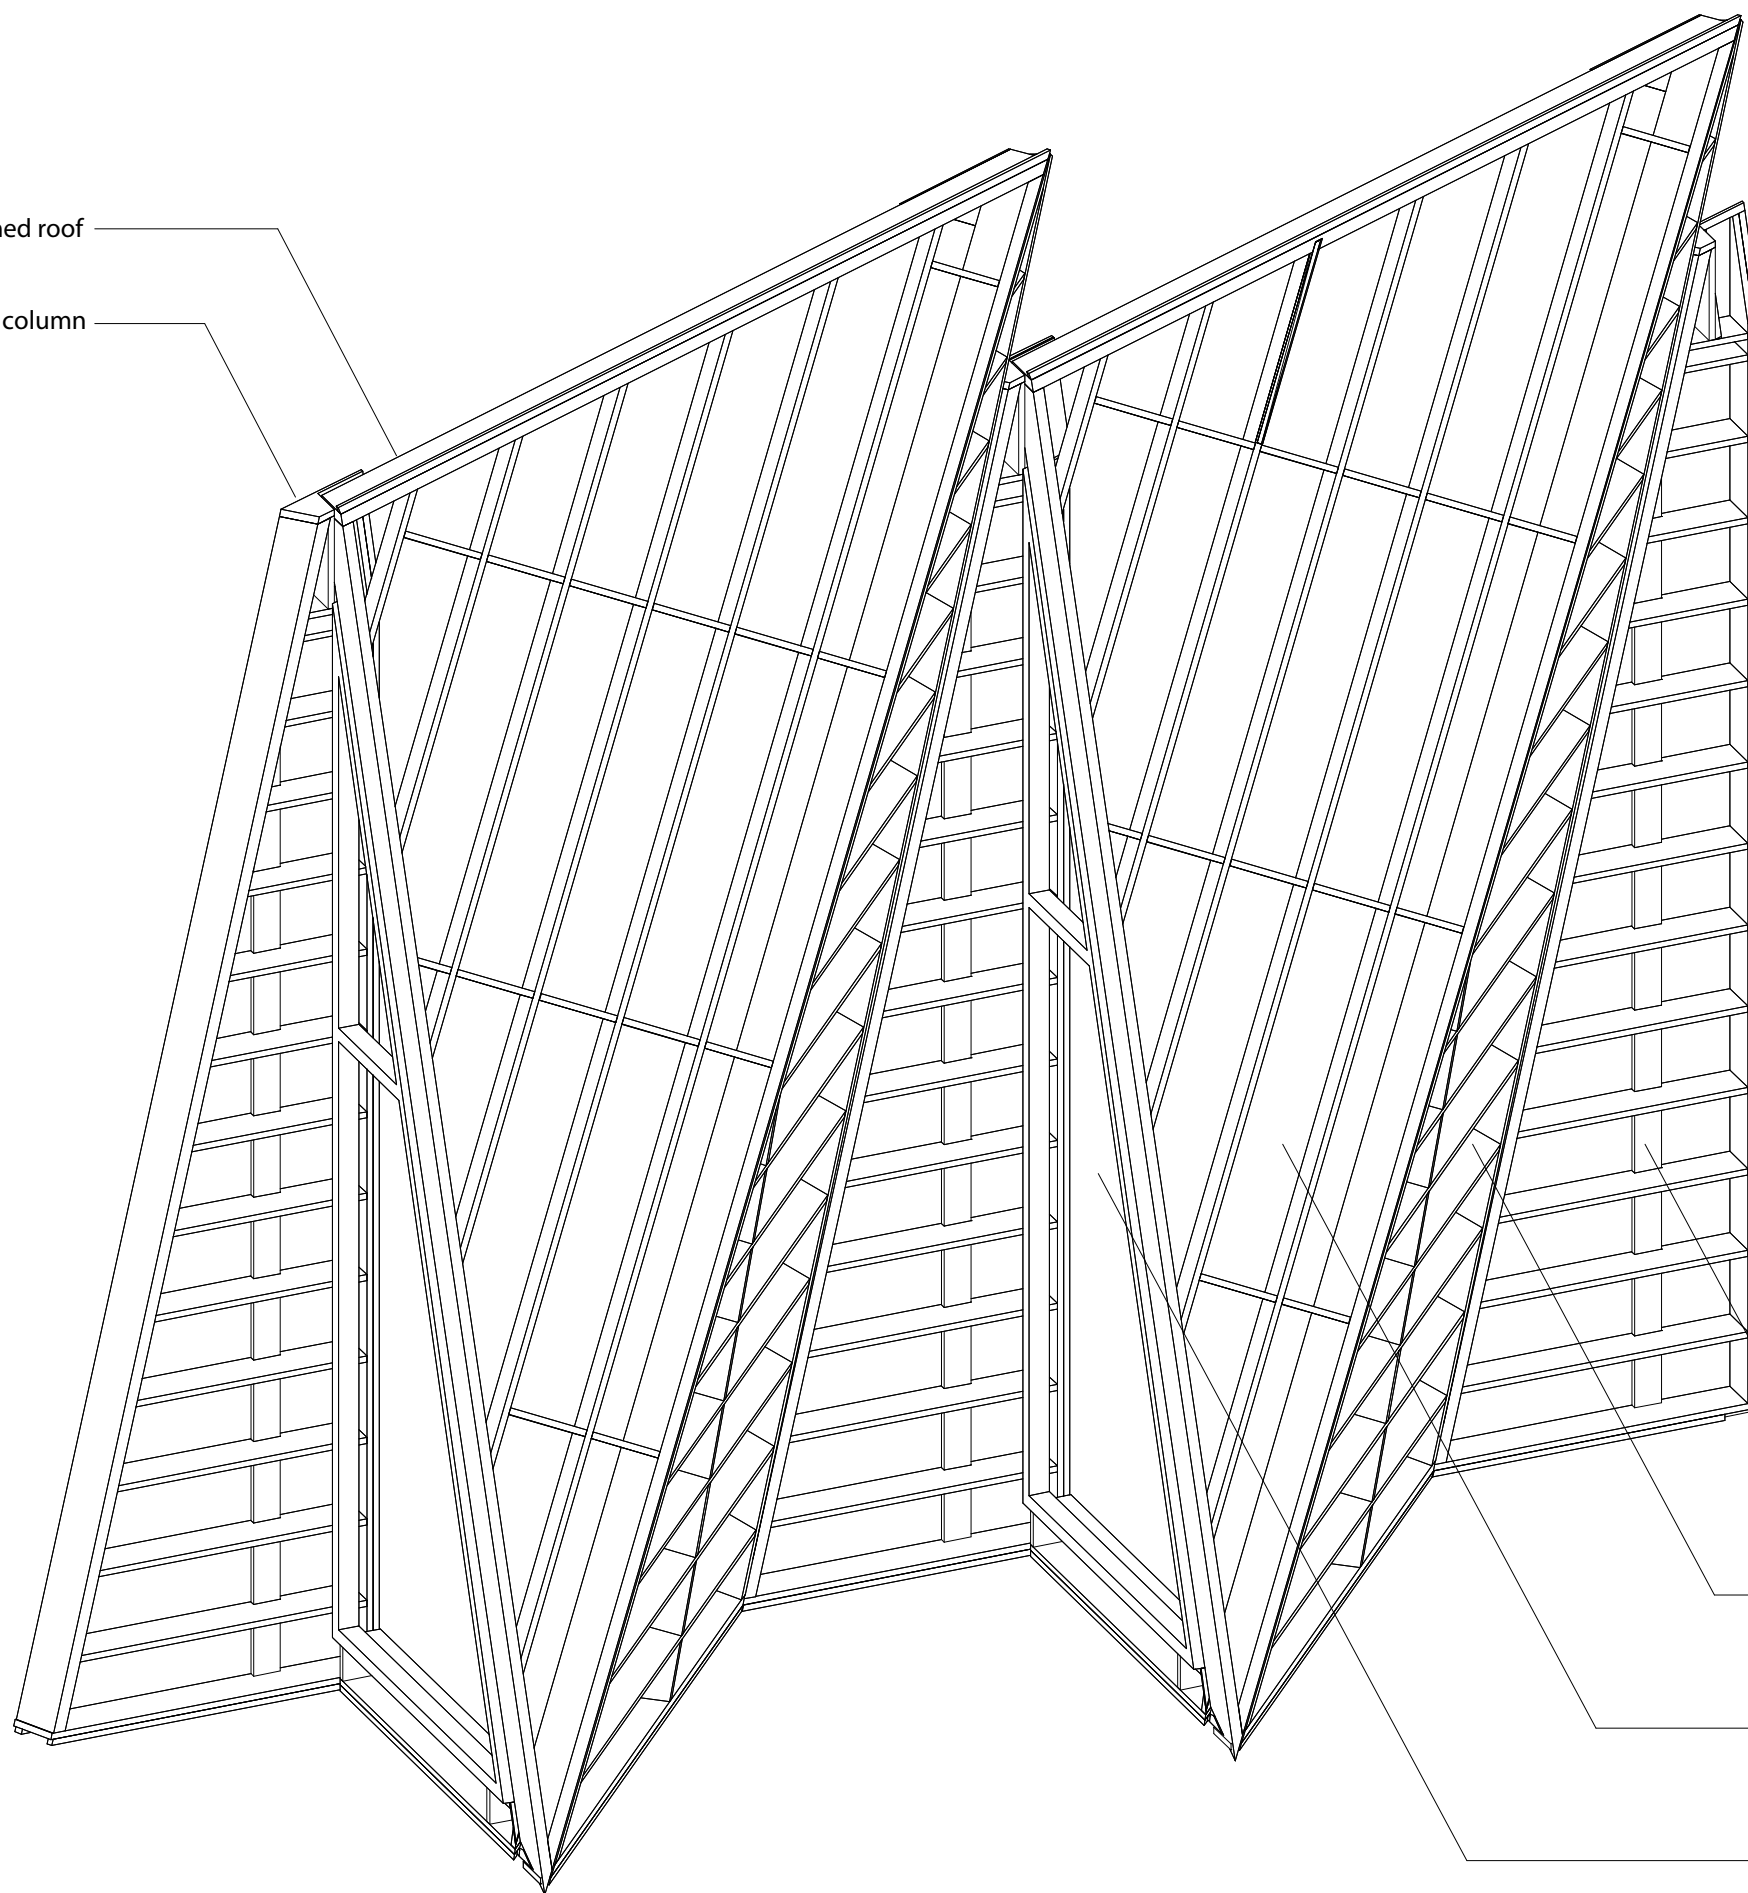

Shell module type 1  
Pre-fab insulated wood frame panel  
Horizontal weathered zinc panel cladding

Shell module type 2  
Pre-fab insulated wood frame panel  
Horizontal weathered zinc panel cladding

Shell module type 3  
Pre-fab insulated wood frame panel  
Vertical weathered zinc panel cladding

Reveal for double glazed safety aluminium glazing

3D PRE-FAB CLADDING MODULES - EXTERIOR VIEW