

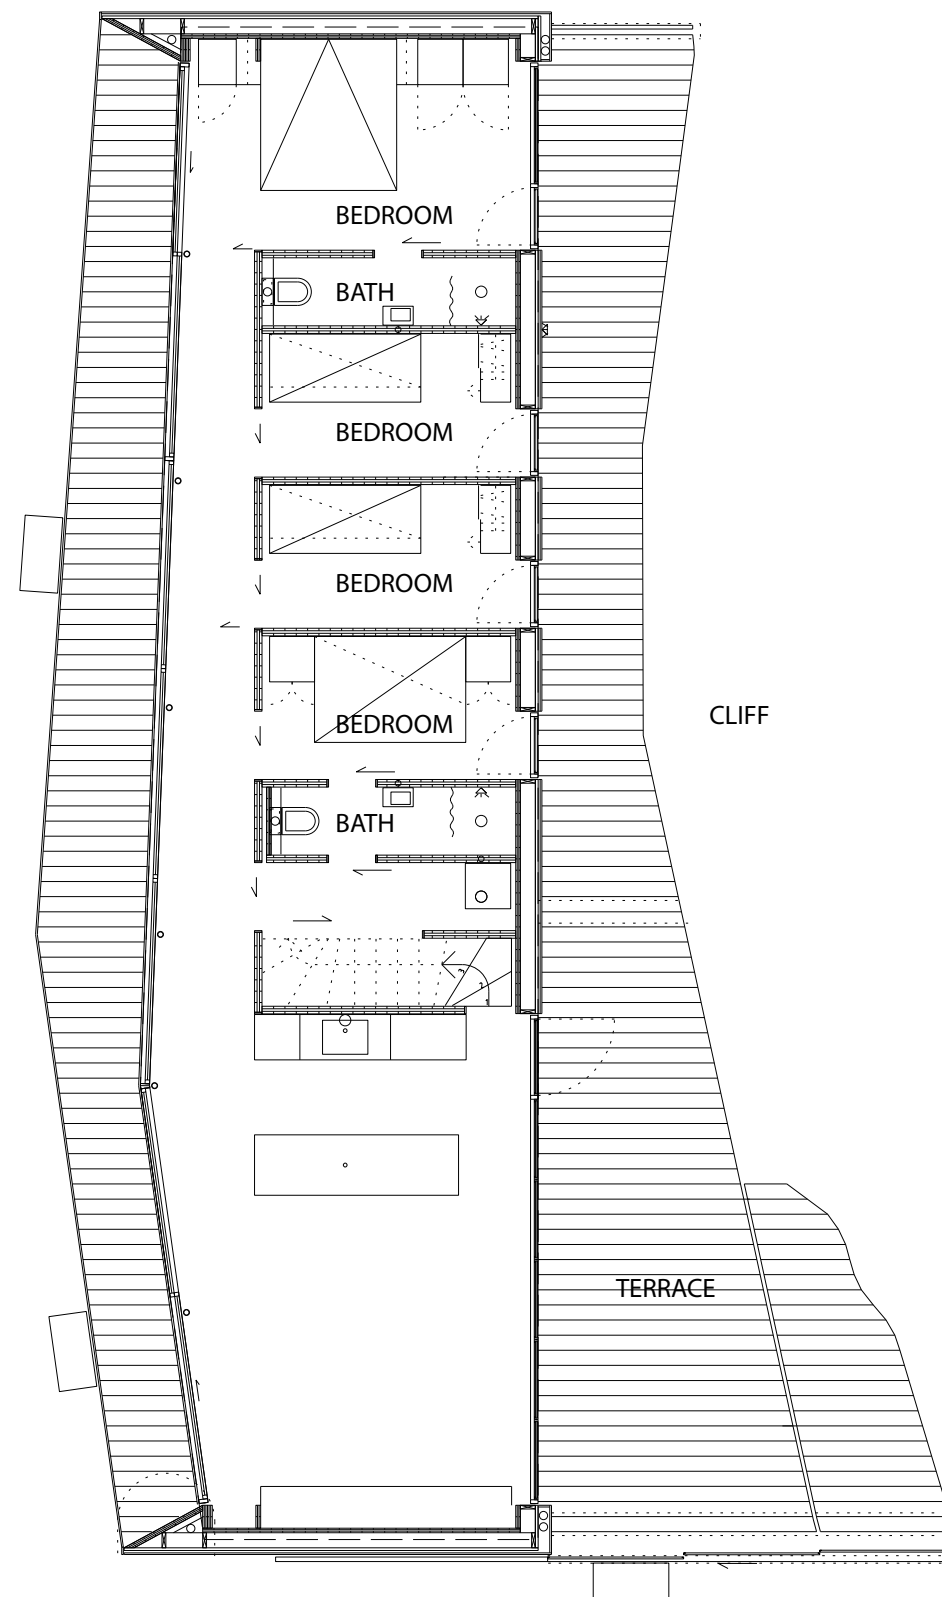


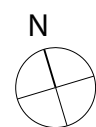

GROUND FLOOR

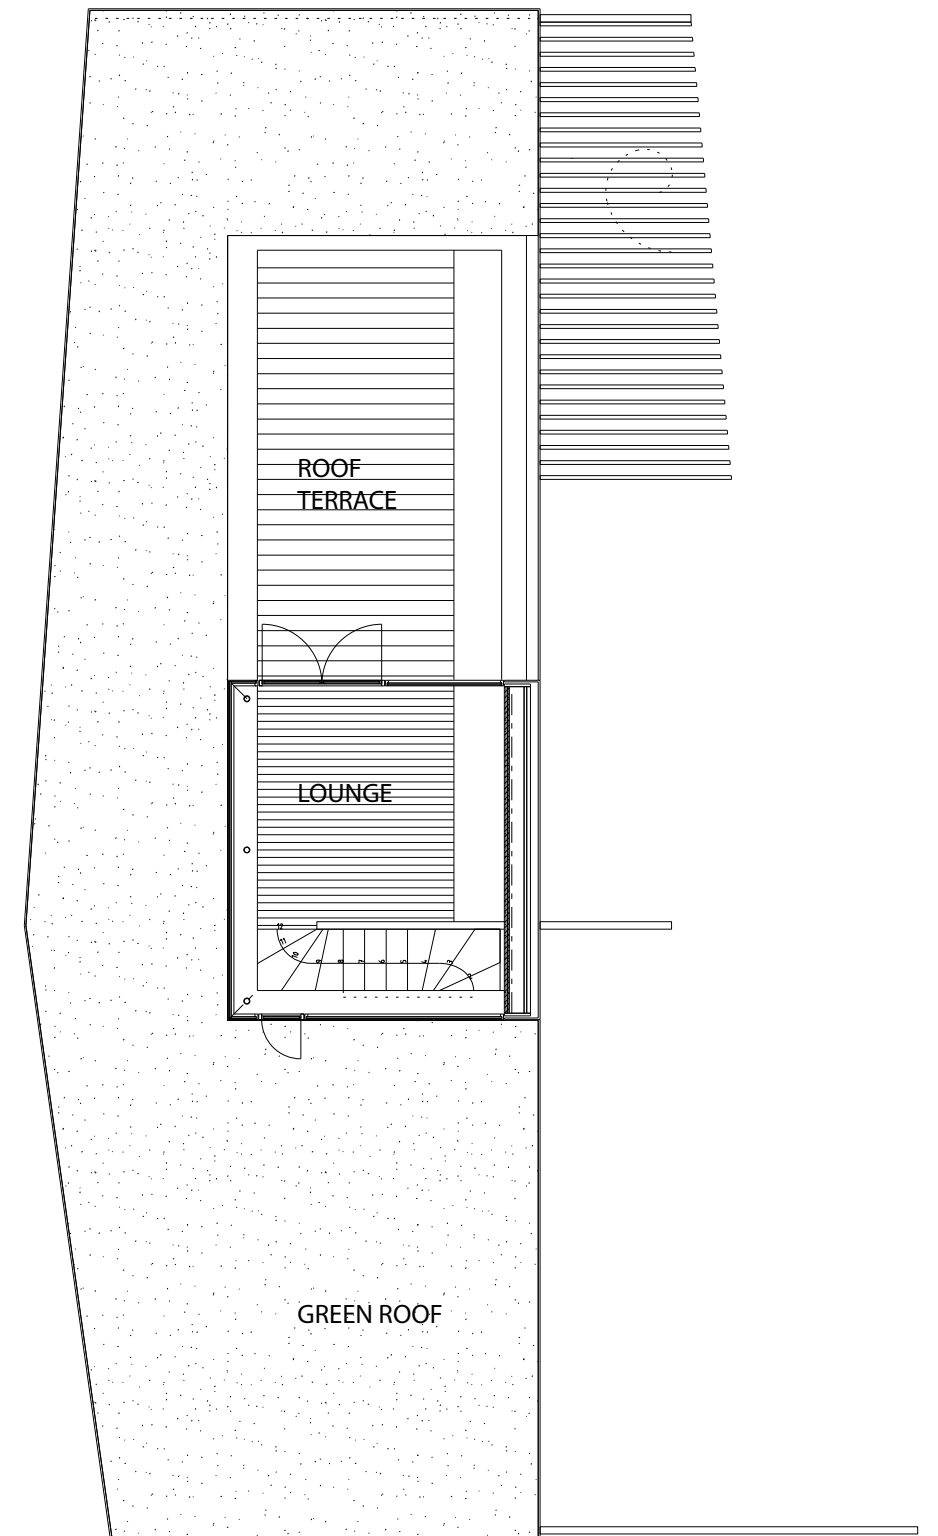

UPPER FLOOR