



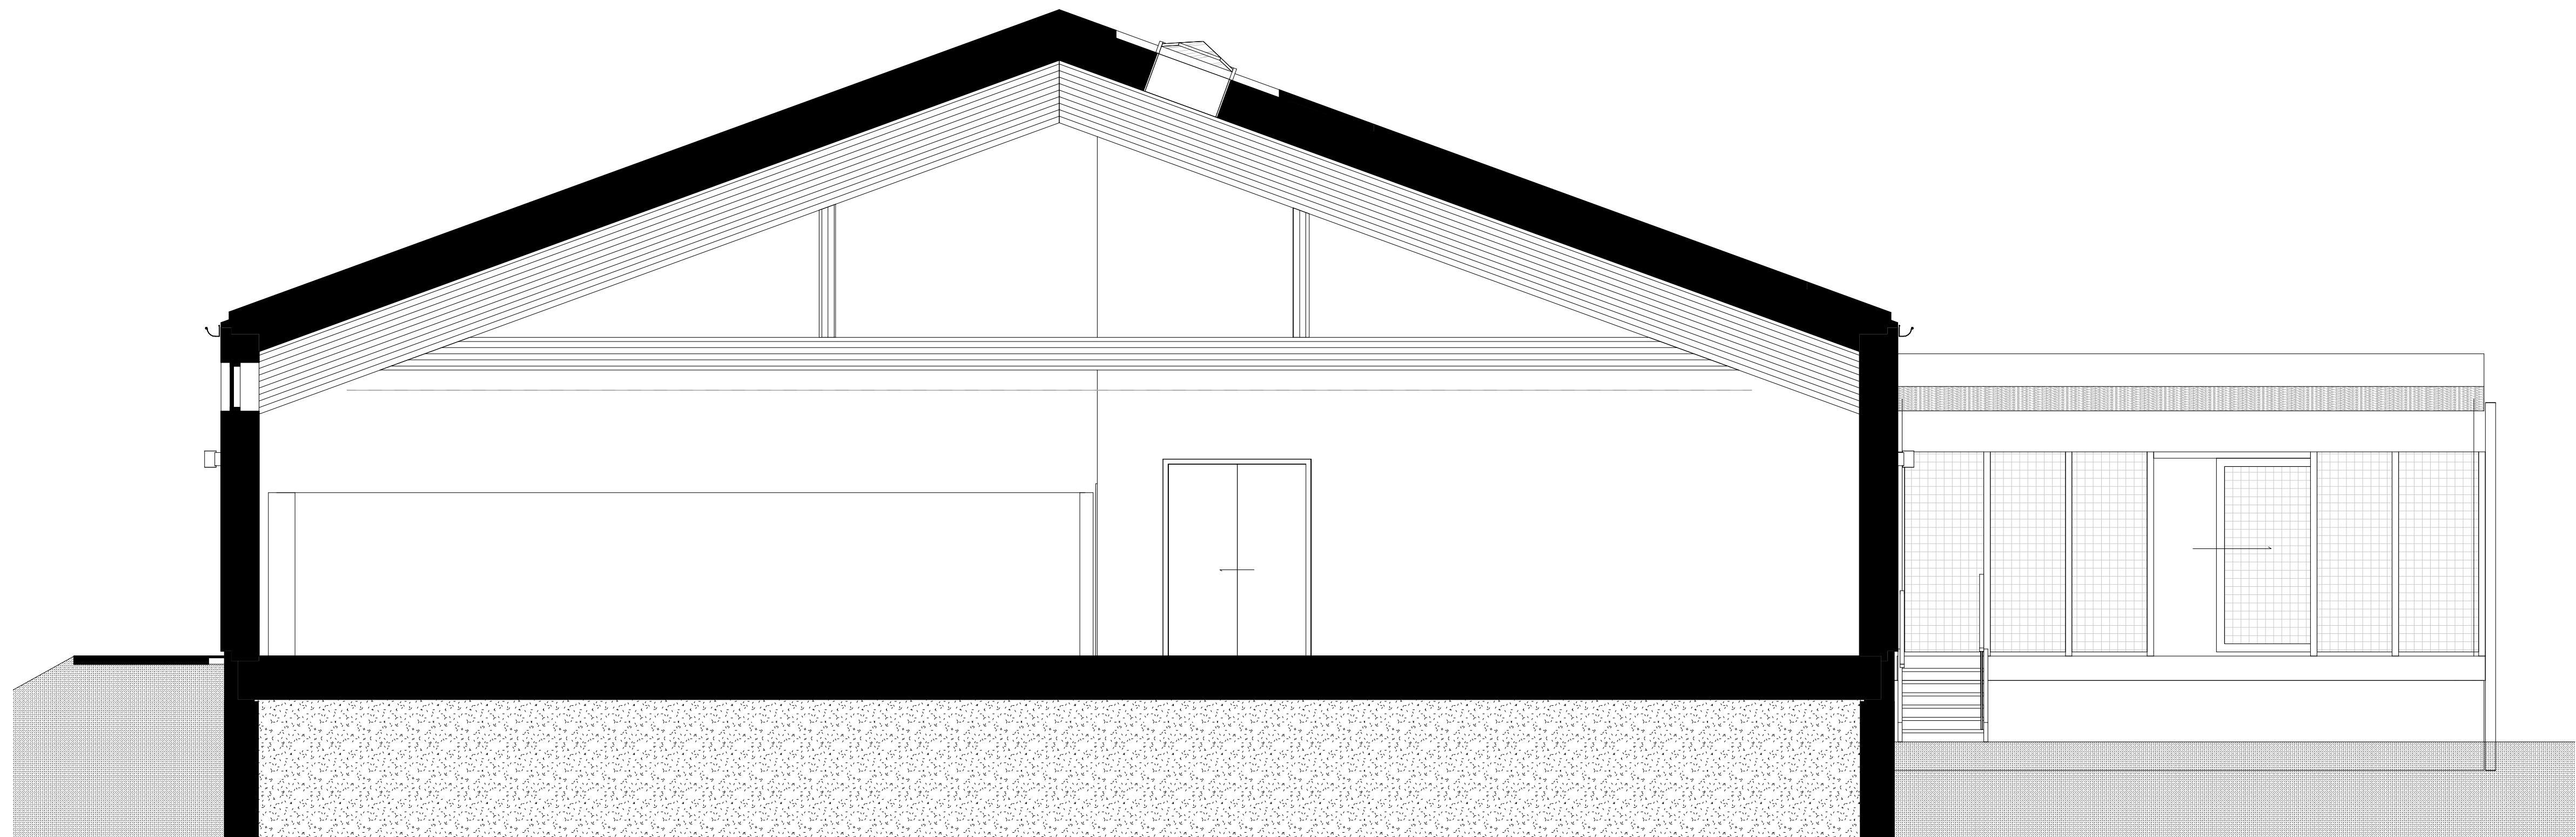

Tvaersnit A-A - Butik
1 : 50

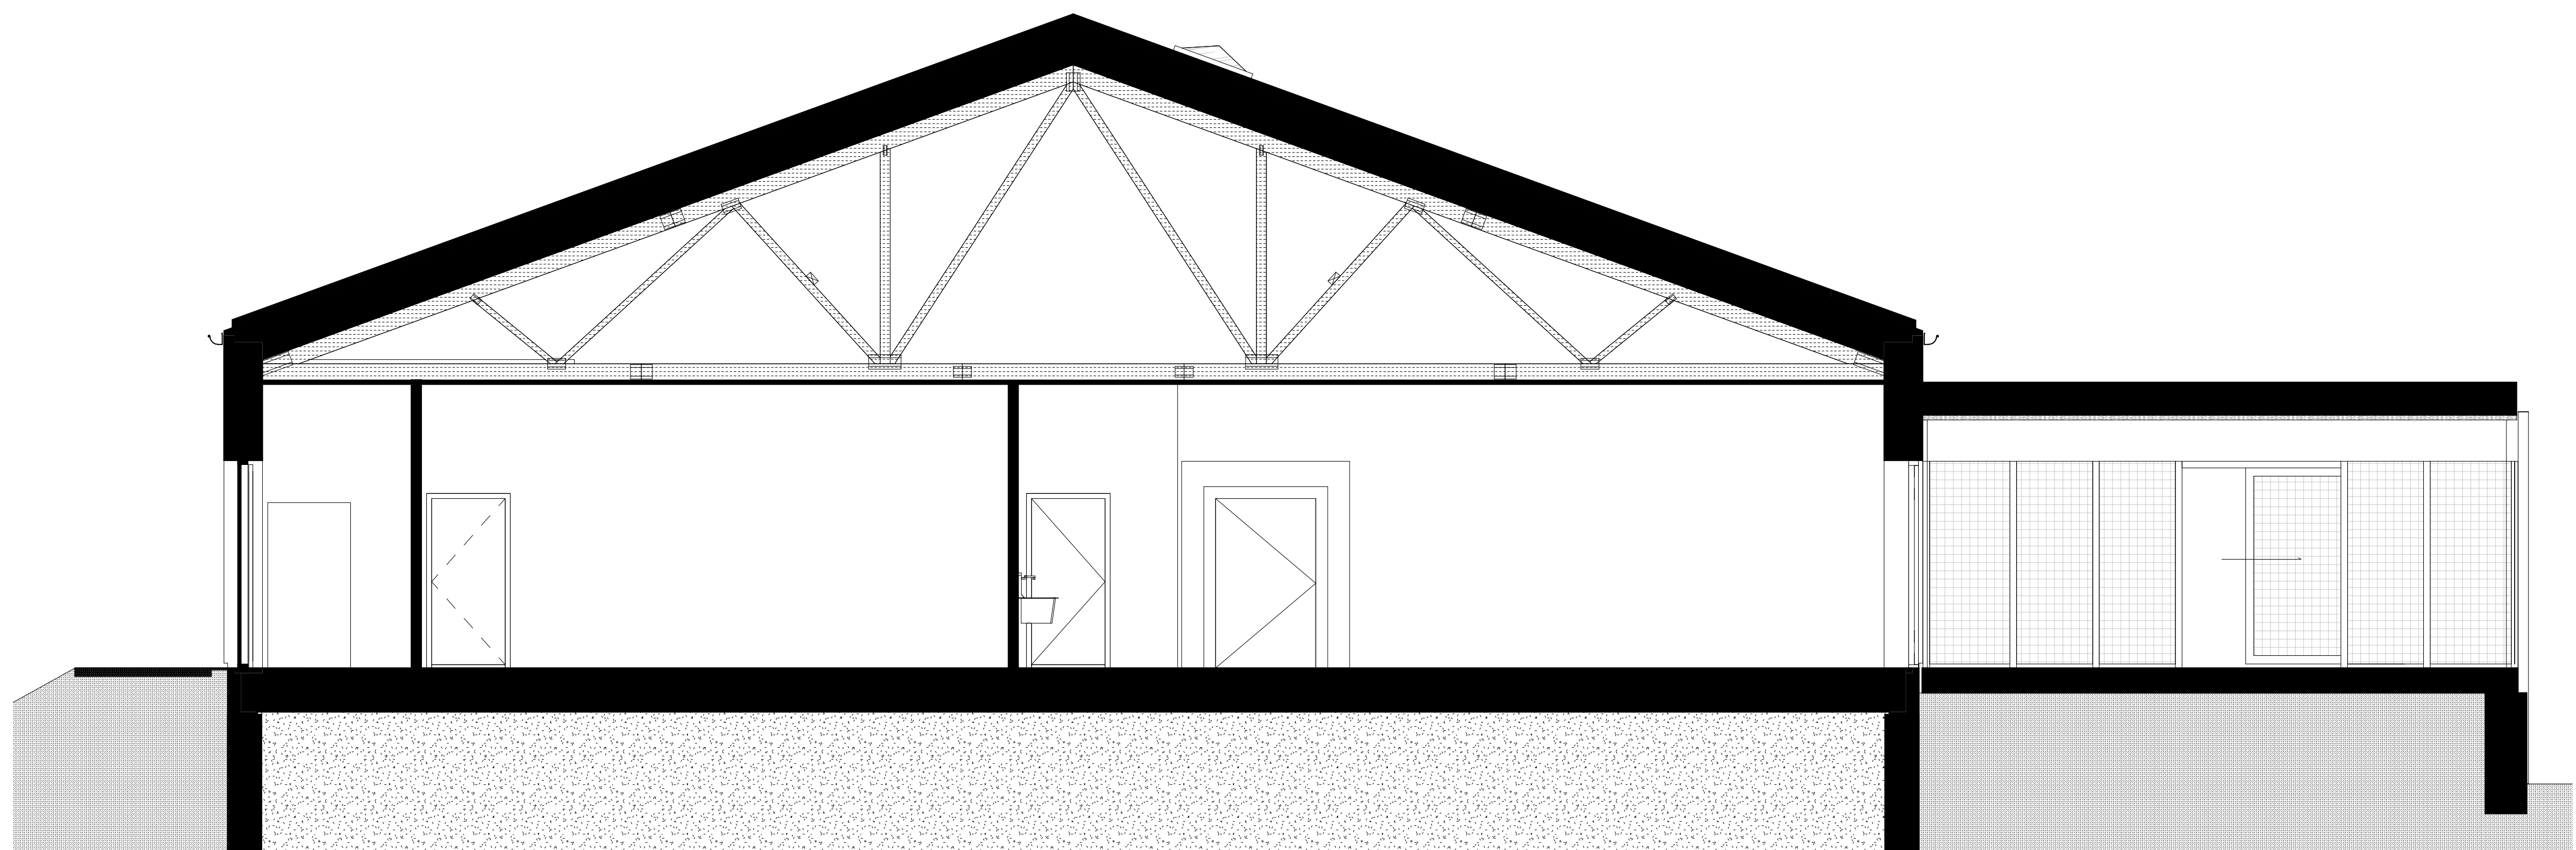

Tvaersnit B-B - Lager
1 : 50