


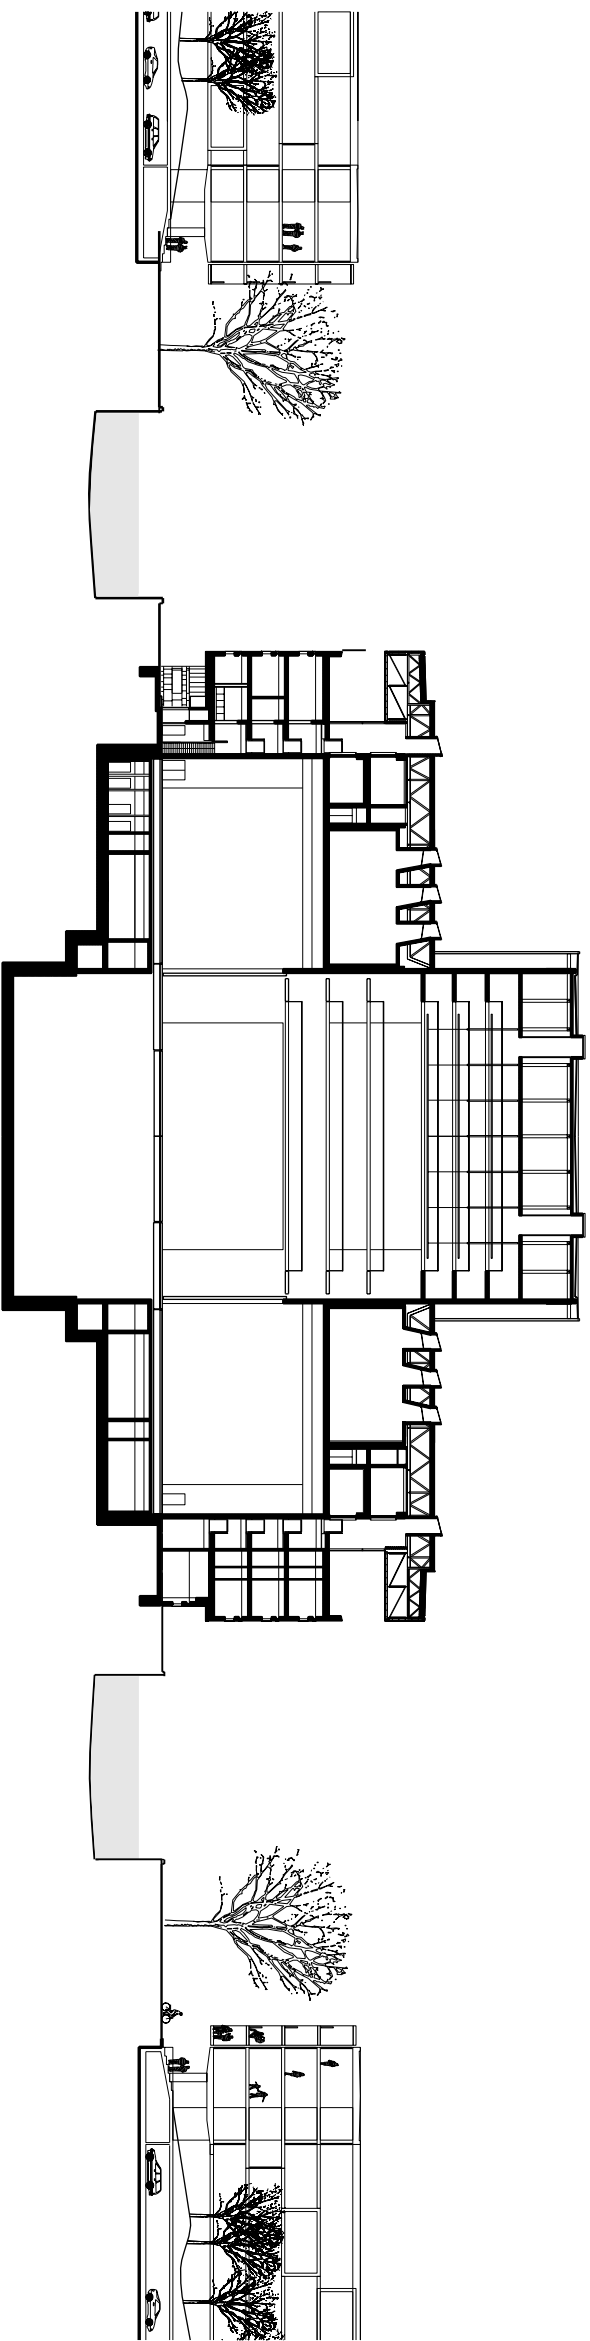

OPERAEN
CROSS SECTION C-C - SCALE 1:700
HENNING LARSENS TEGNESTUE A/S