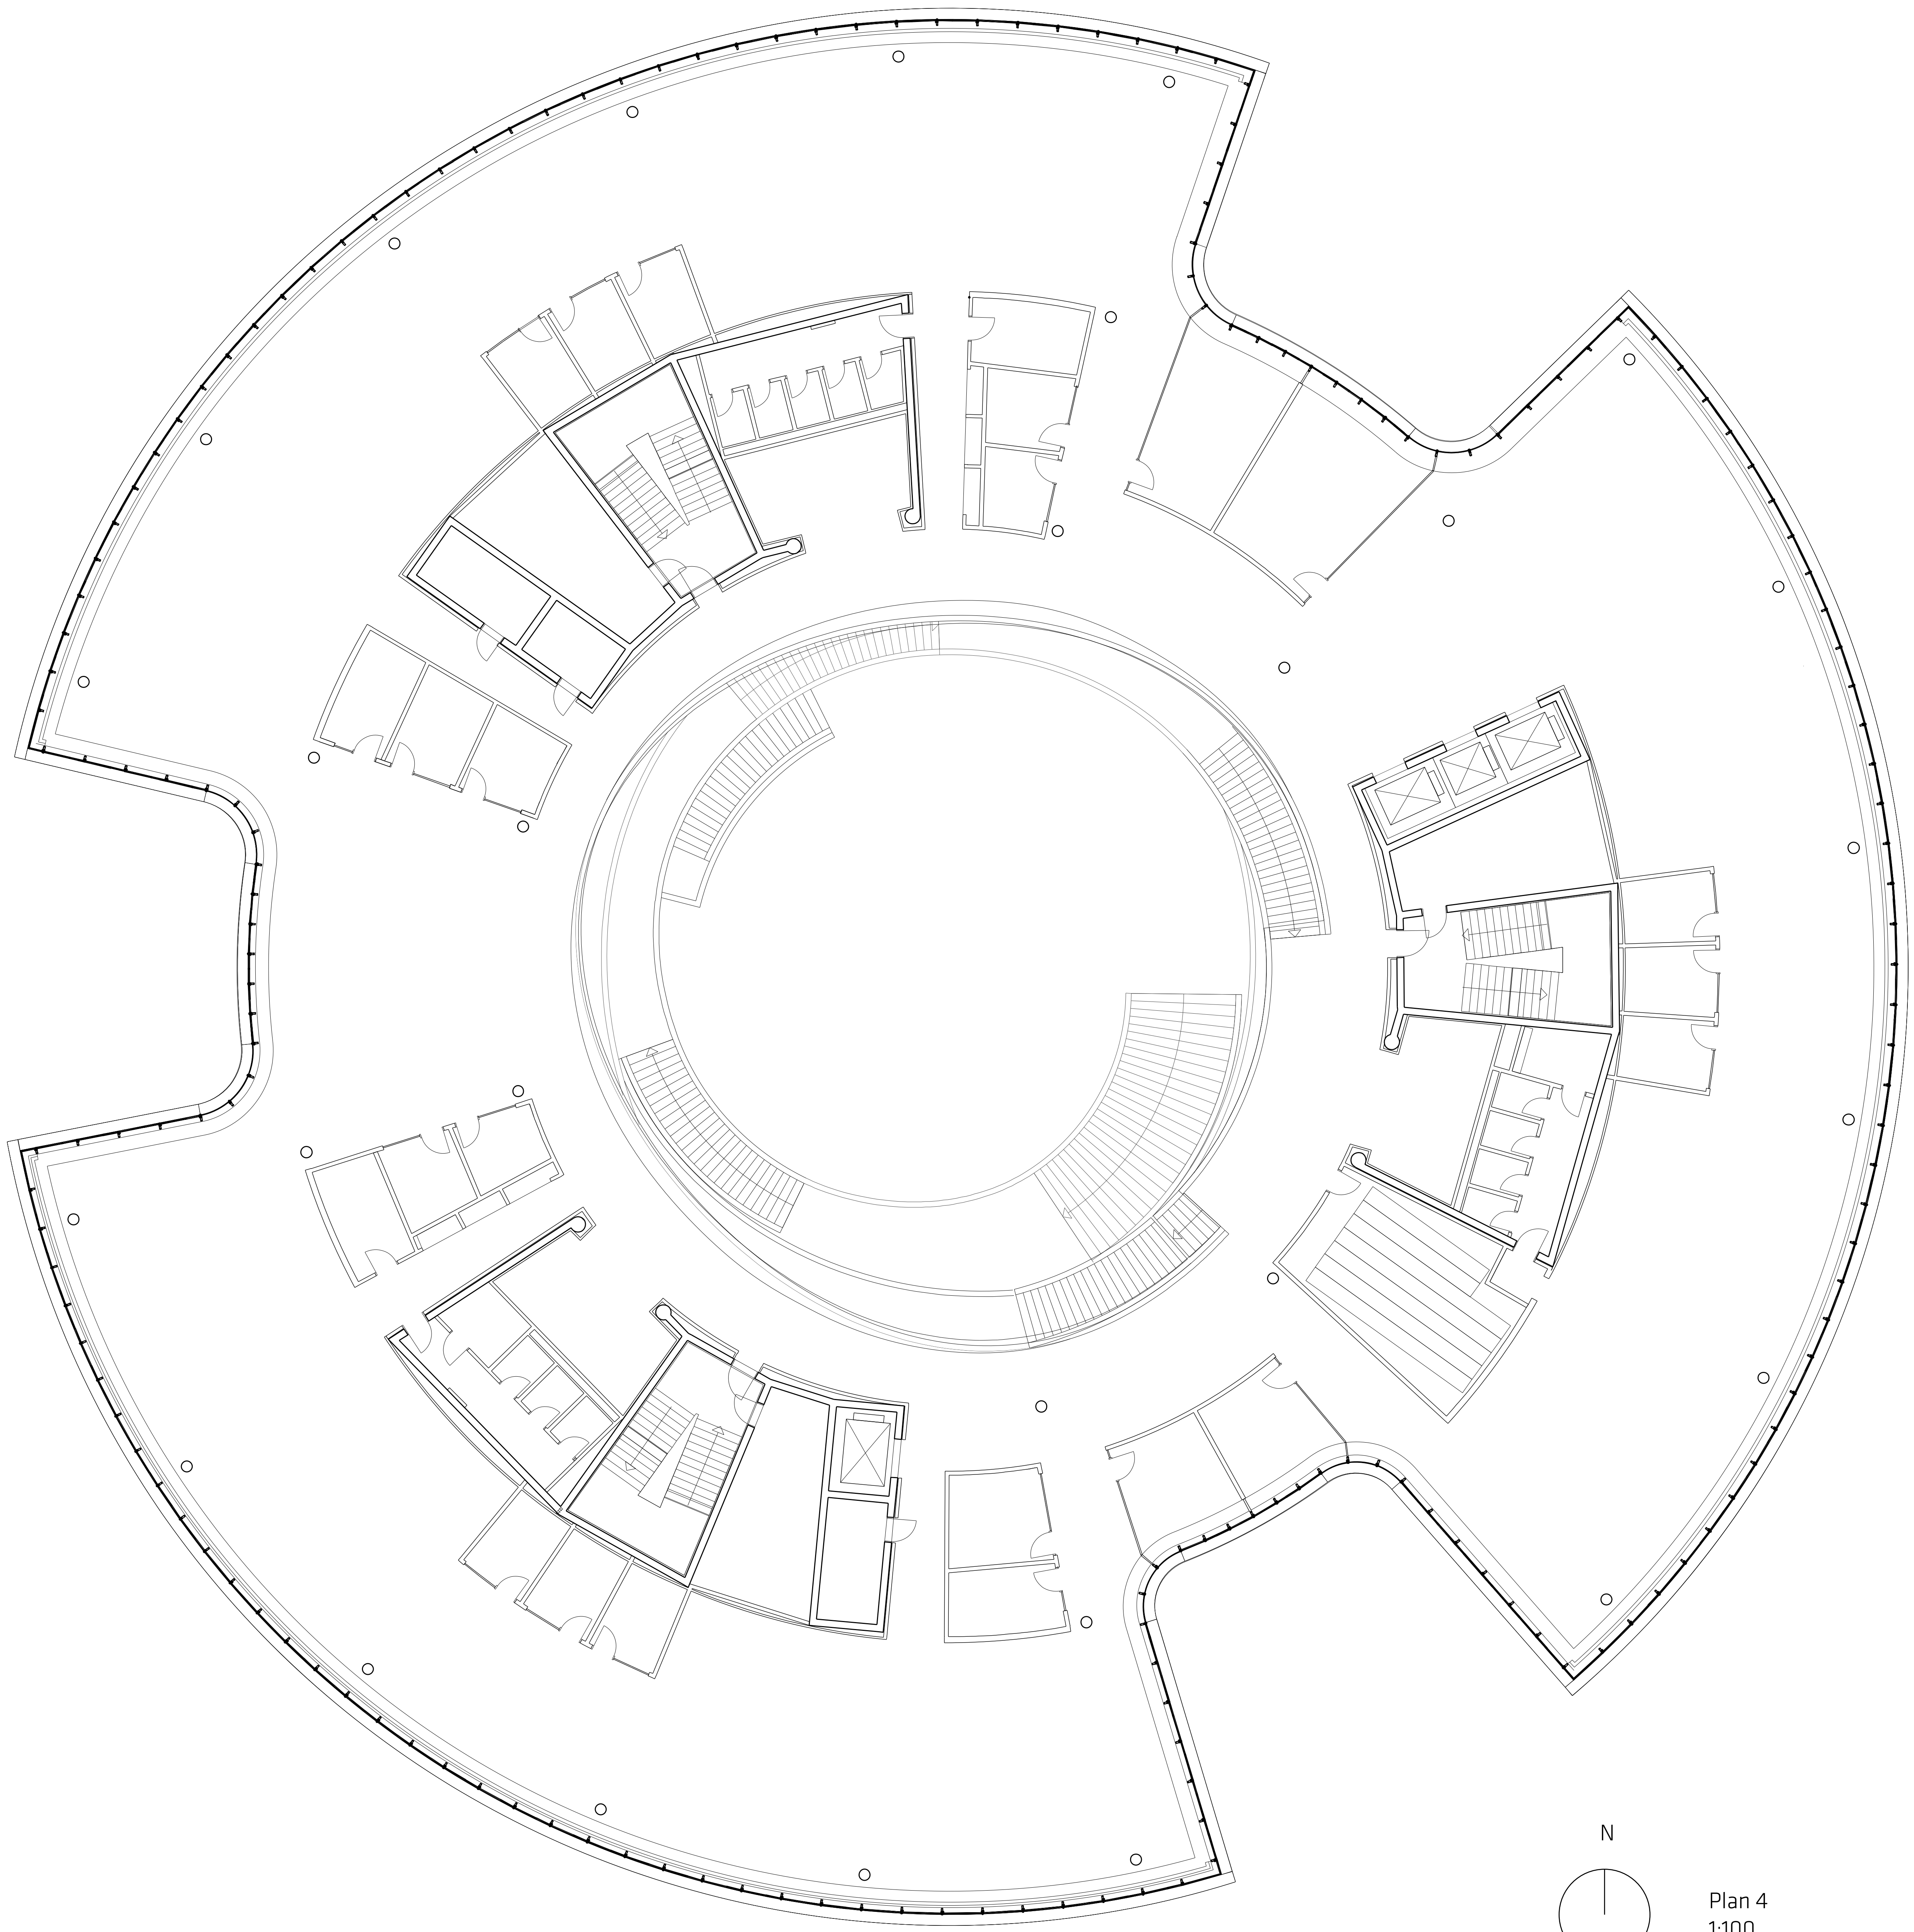


Plan 4
1:100