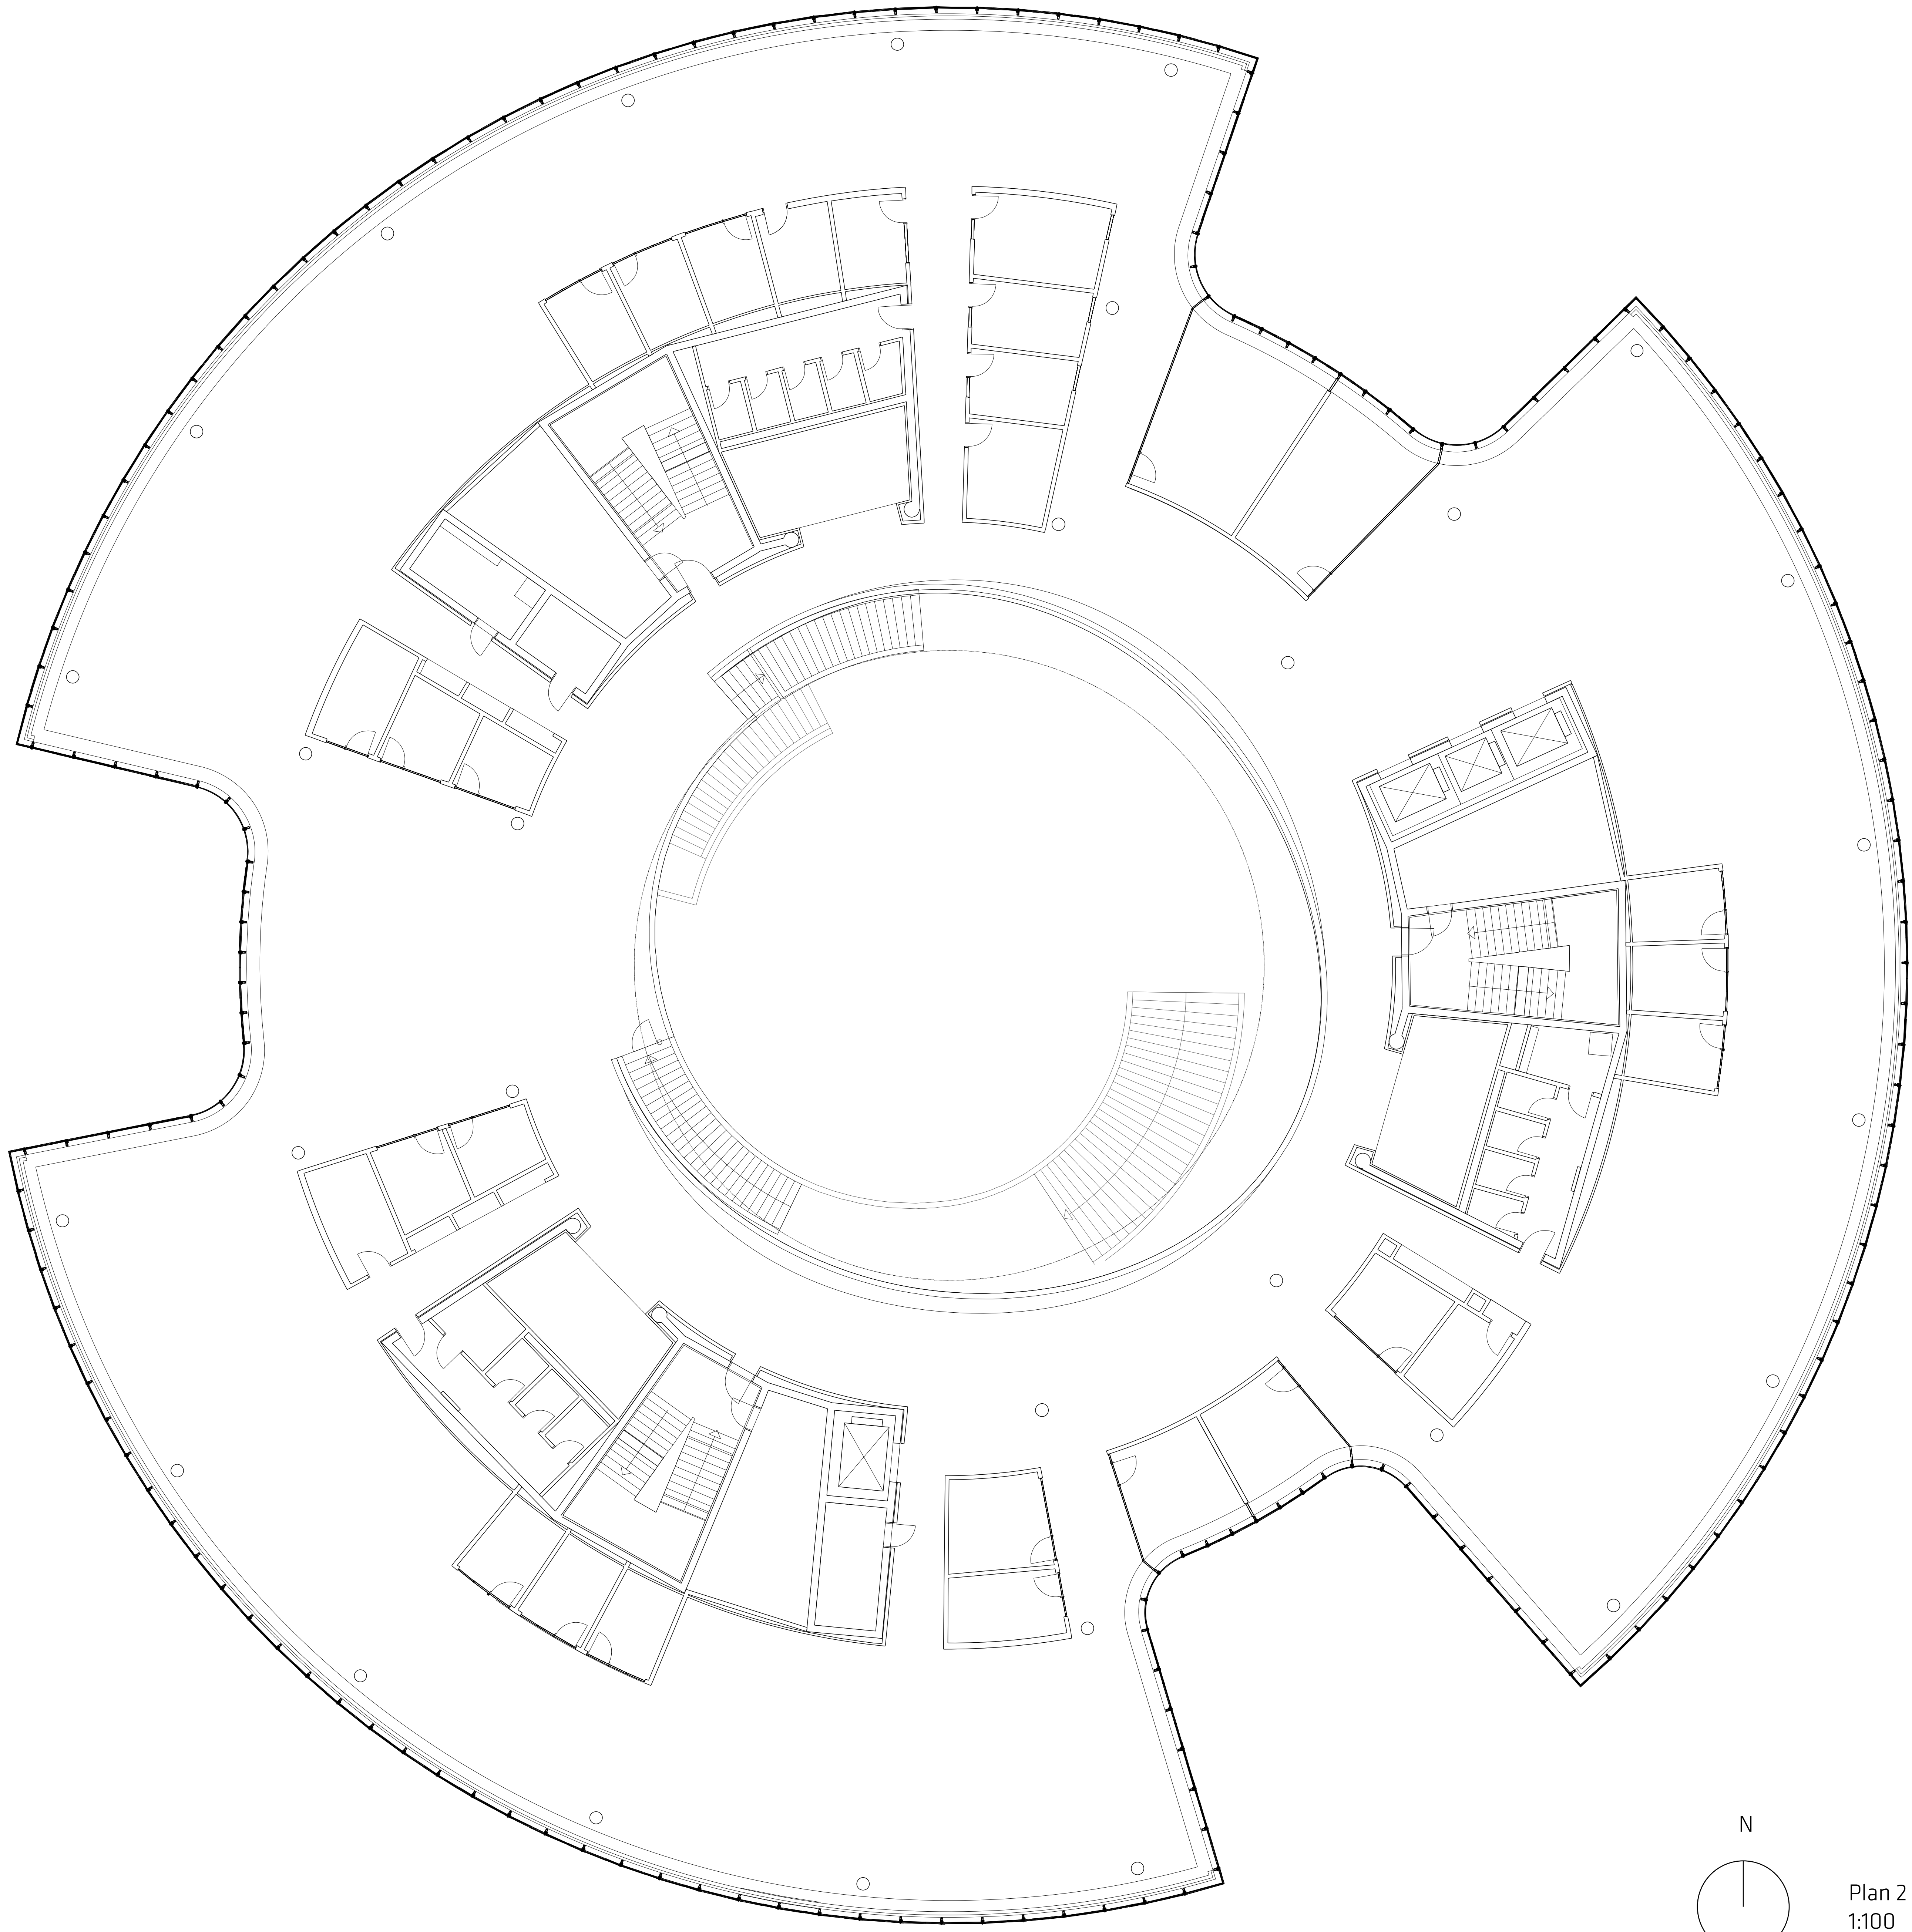


Plan 2
1:100